


2520.6~38472.5	2520.6~38473.0	2520.6~38473.5
2520.1~38472.5		2520.1~38473.5
2519.6~38472.5	2519.6~38473.0	2519.6~38473.5

东莞市长安镇厦岗股份经济联合社用地红线图

2520.1 - 38473.0

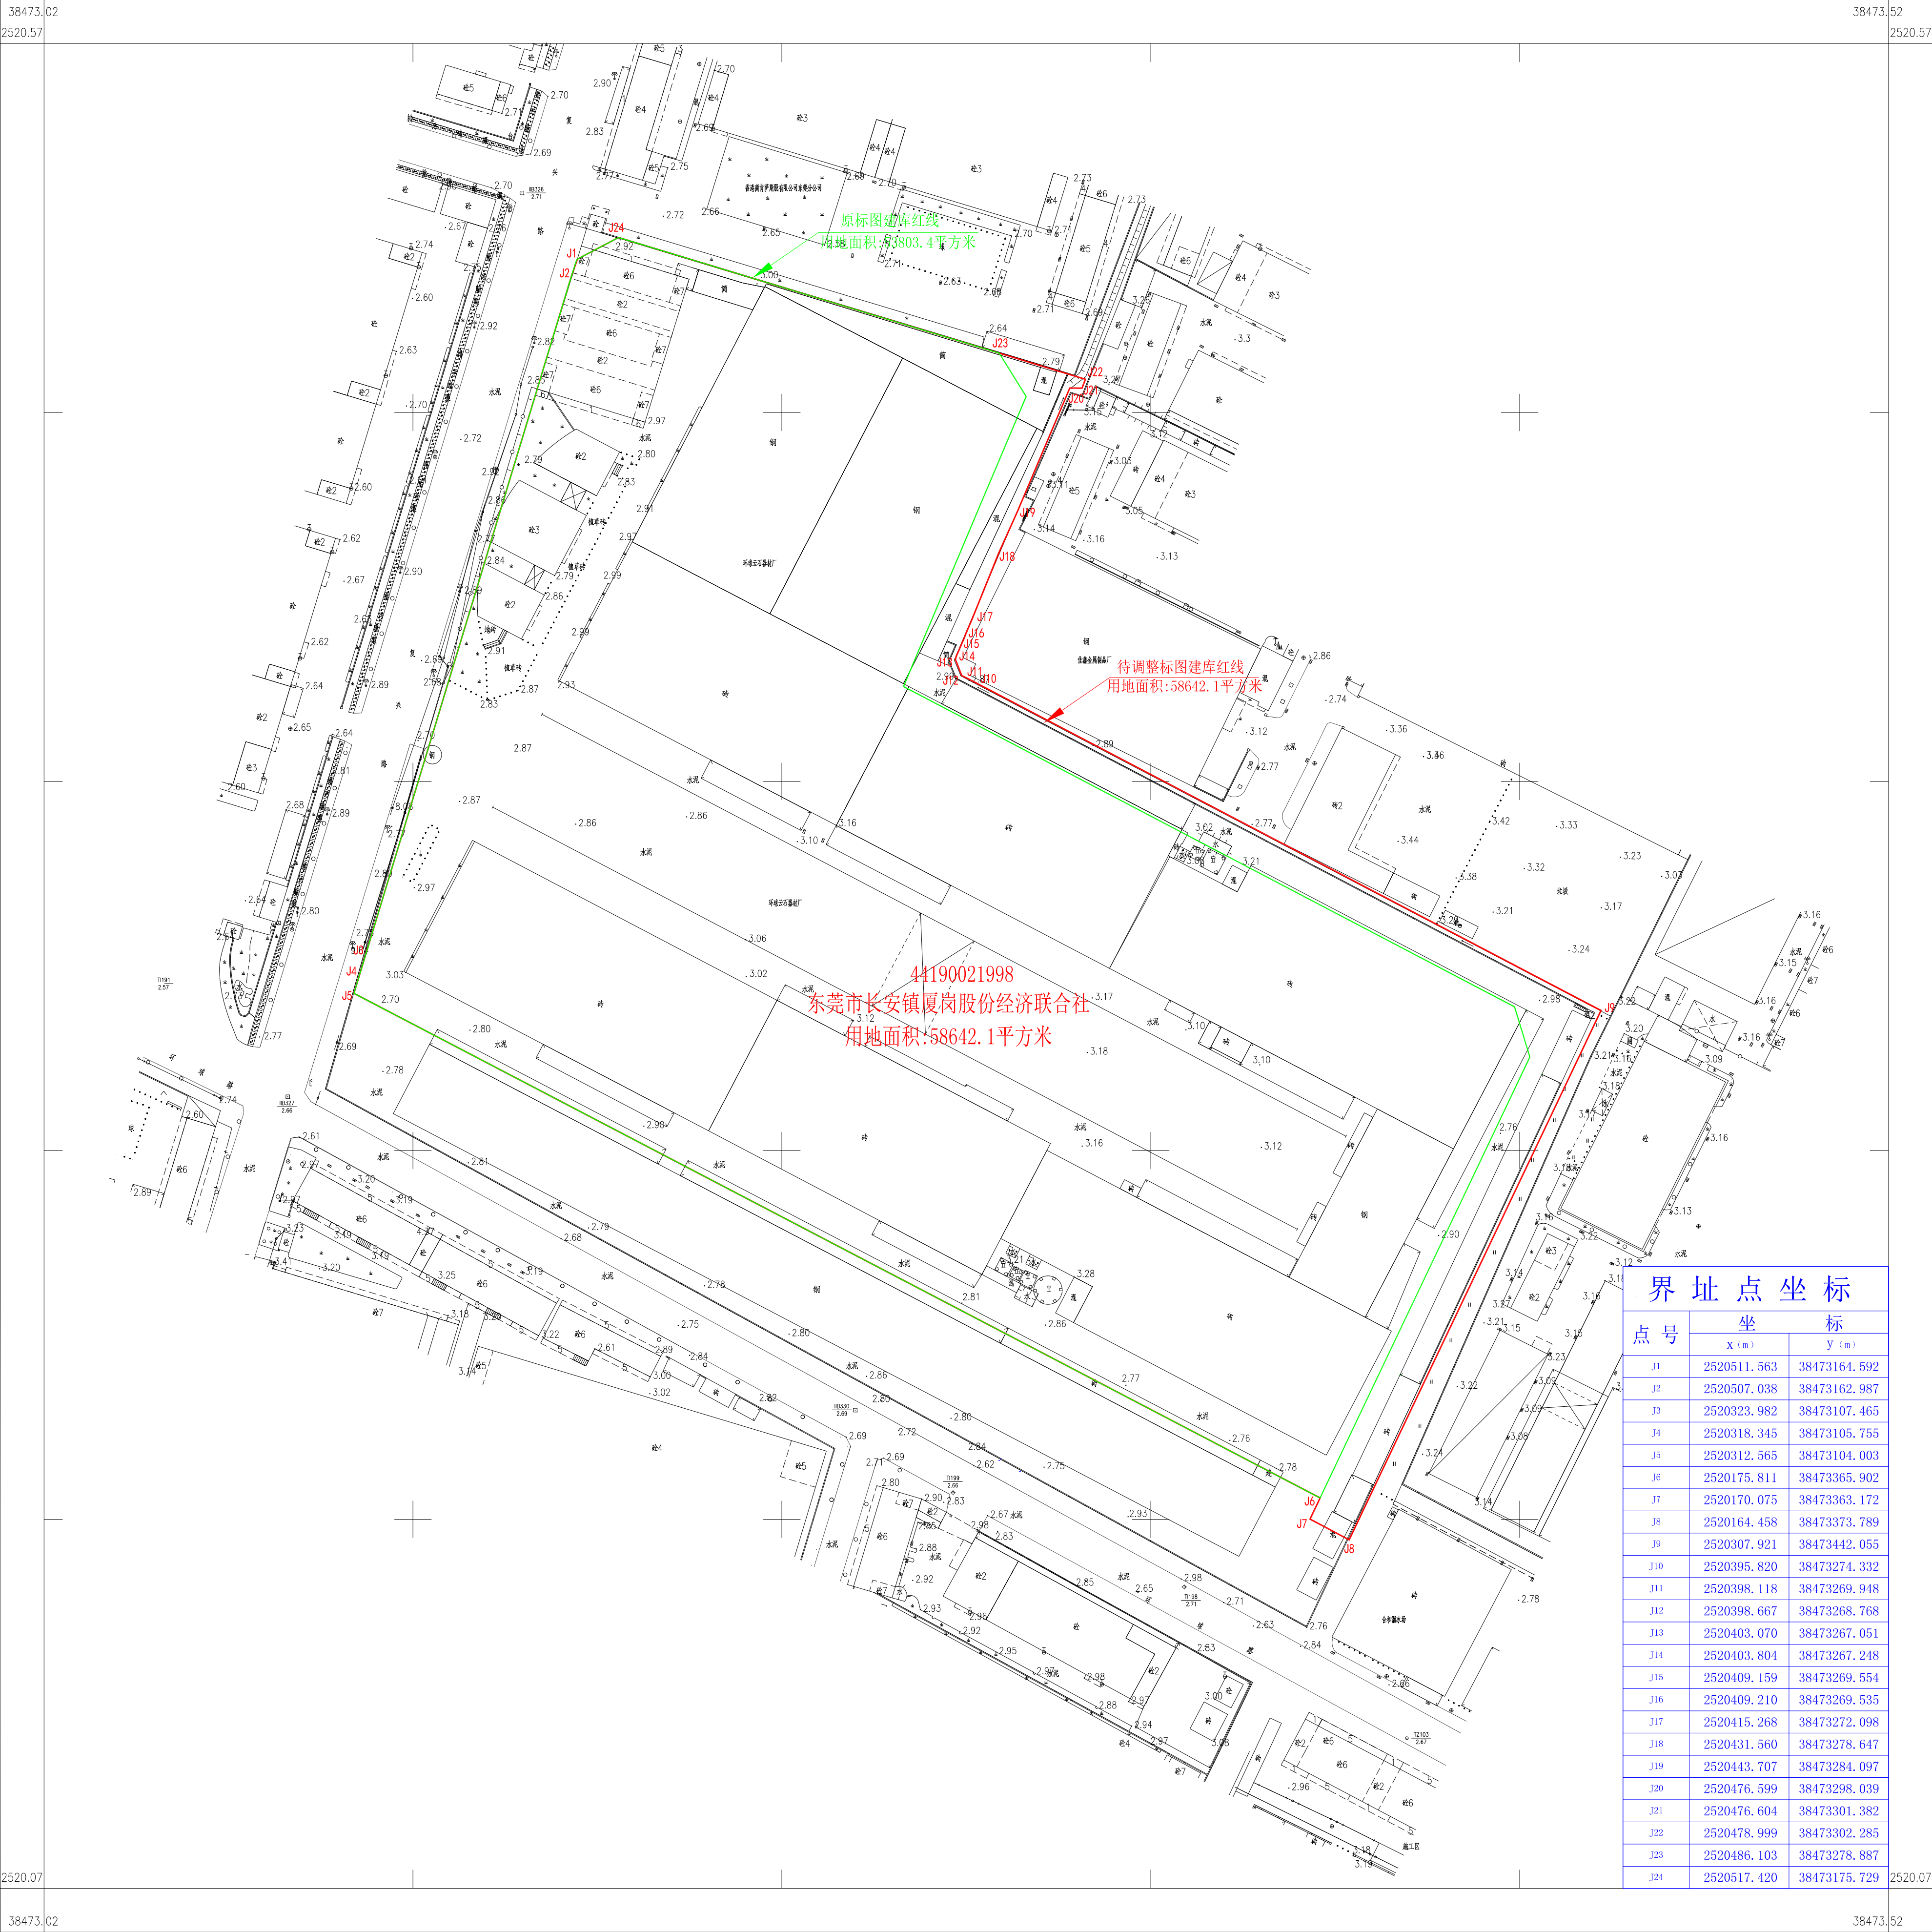

界址点坐标		
点号	坐标	
	X (m)	Y (m)
J1	2520511.563	38473164.592
J2	2520507.038	38473162.987
J3	2520323.982	38473107.465
J4	2520318.345	38473105.755
J5	2520312.565	38473104.003
J6	2520175.811	38473365.902
J7	2520170.075	38473363.172
J8	2520164.458	38473373.789
J9	2520307.921	38473442.055
J10	2520395.820	38473274.332
J11	2520398.118	38473269.948
J12	2520398.667	38473268.768
J13	2520403.070	38473267.051
J14	2520403.804	38473267.248
J15	2520409.159	38473269.554
J16	2520409.210	38473269.535
J17	2520415.268	38473272.098
J18	2520431.560	38473278.647
J19	2520443.707	38473284.097
J20	2520476.599	38473298.039
J21	2520476.604	38473301.382
J22	2520478.999	38473302.285
J23	2520486.103	38473278.887
J24	2520517.420	38473175.729

2021 年 10 月数字化测图,2023 年 04 月绘图。  
2000 国家大地坐标系。  
1985 国家高程基准,基本等高距为 0.5 米。  
1996 年版图式。

1:1000

测量员:陈森清  
制图员:陈森清  
审核员:何家才