


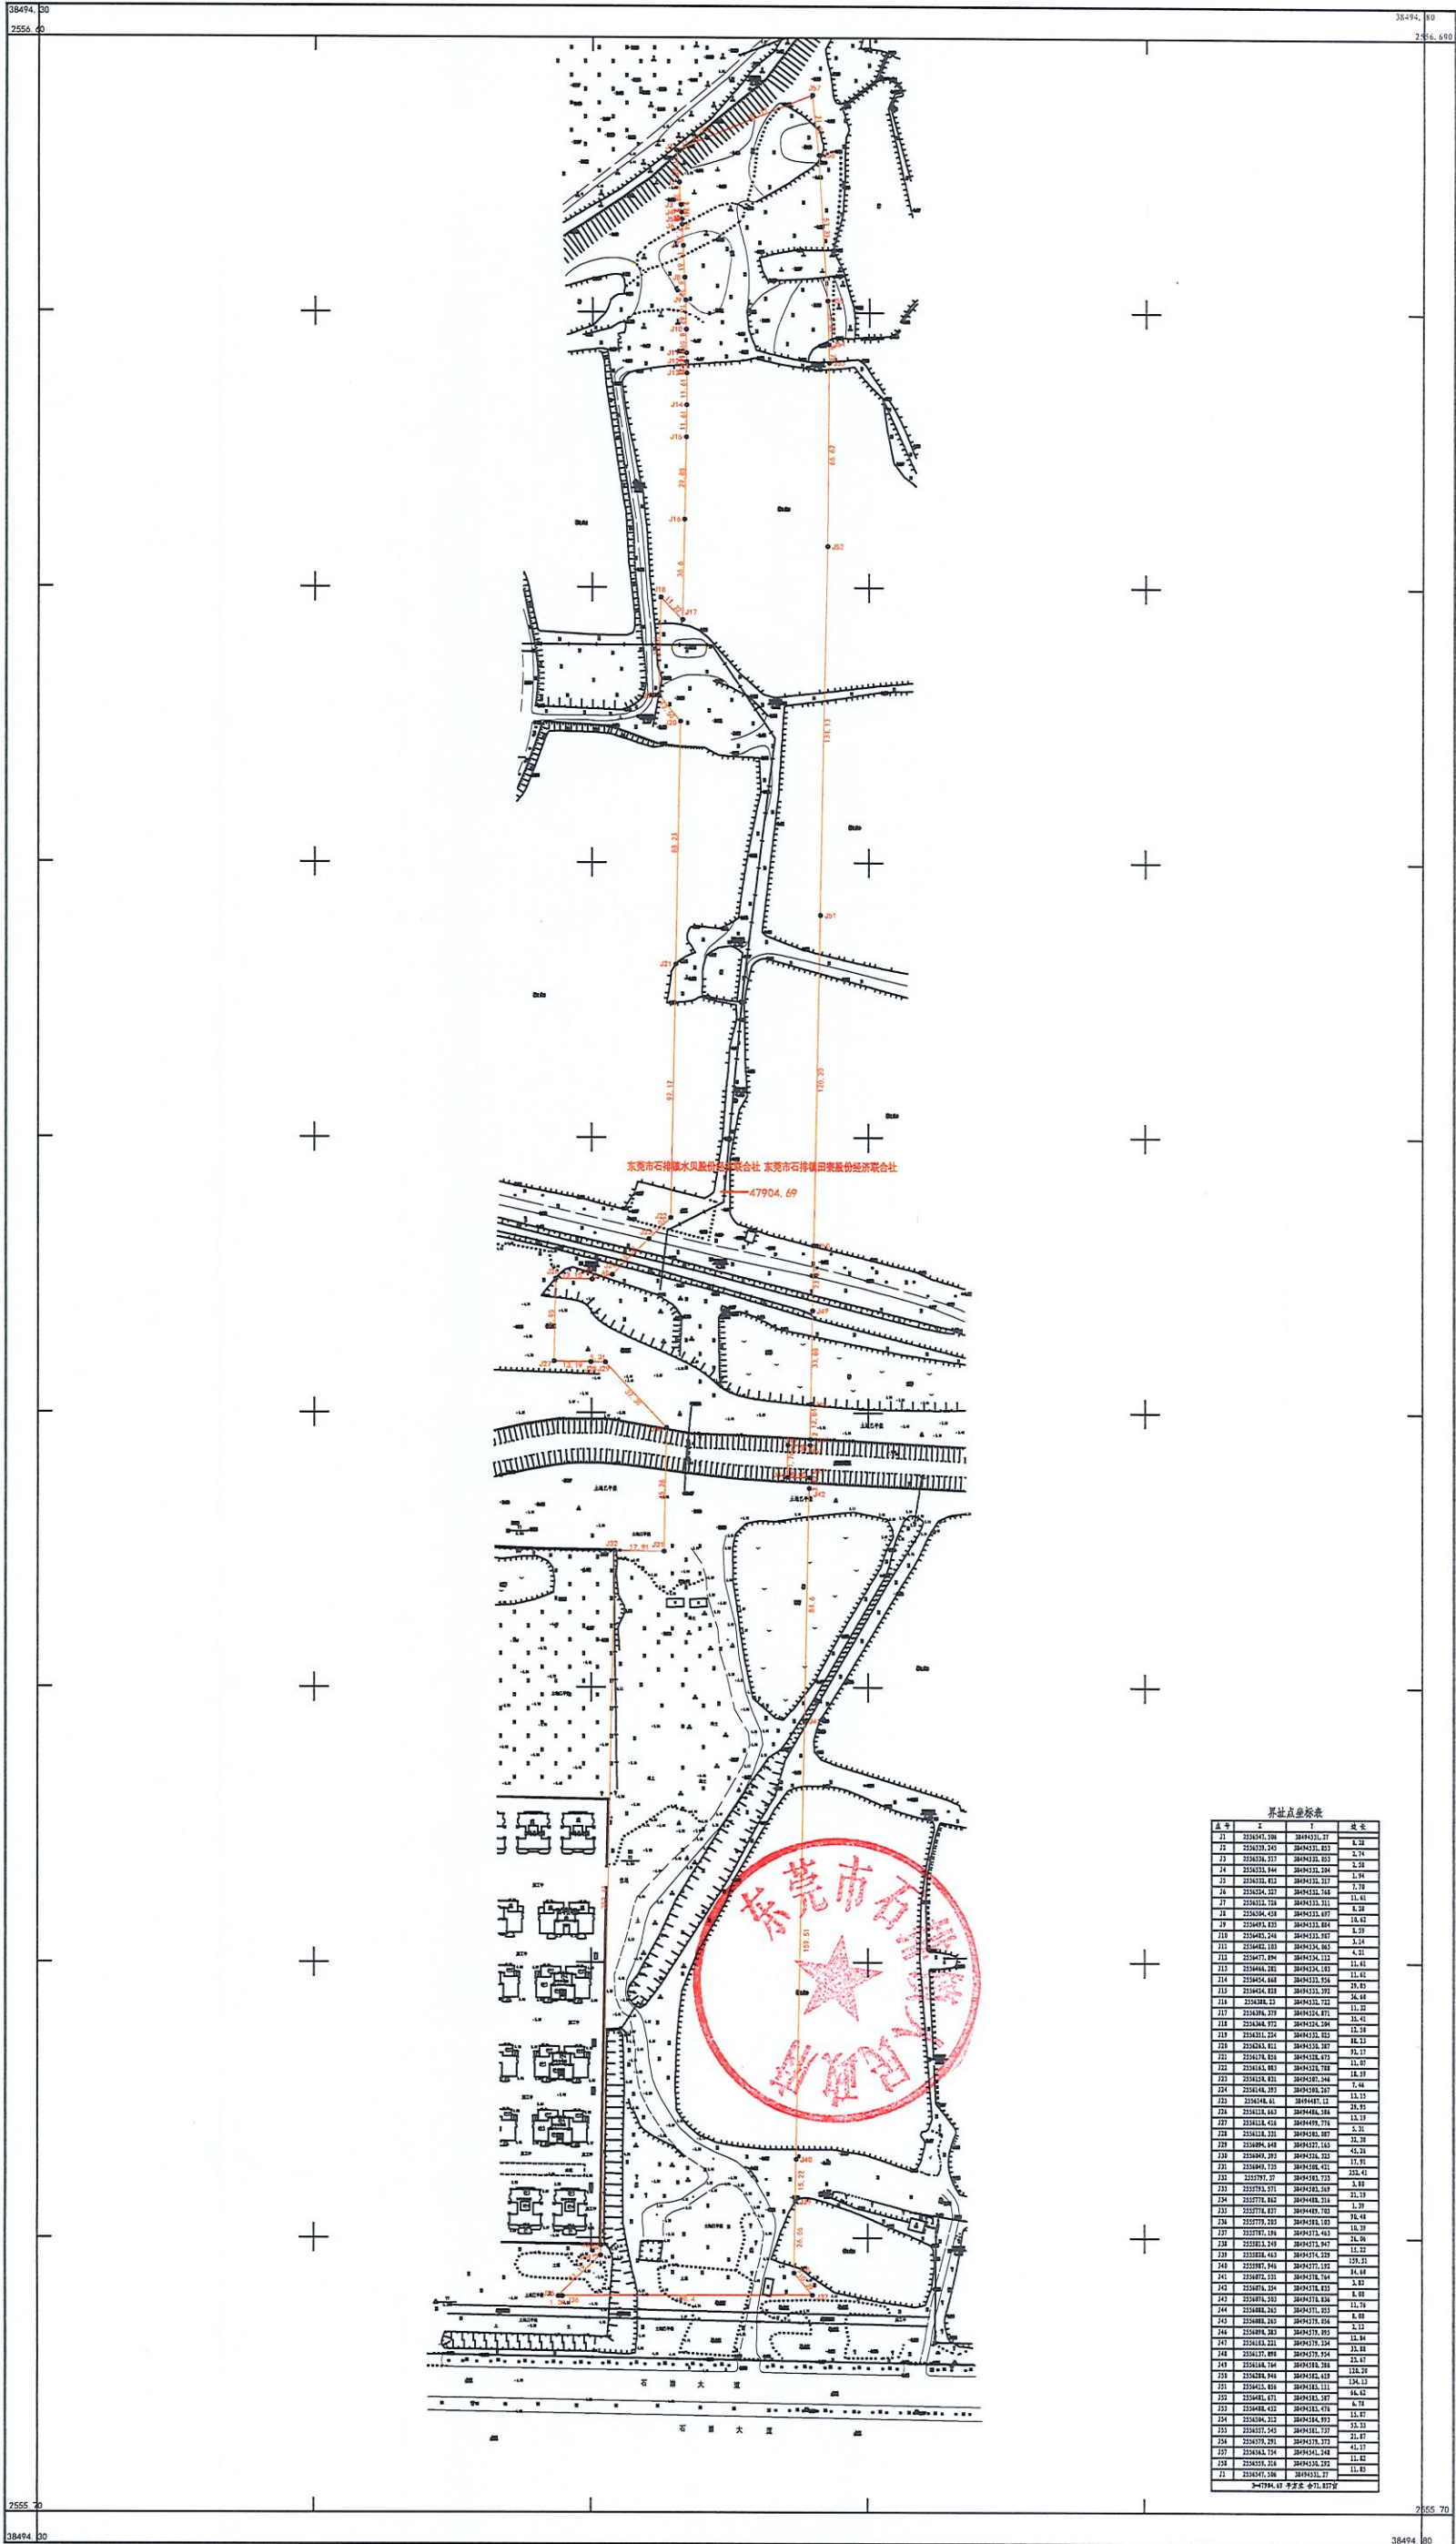

东莞市石排镇水贝股份经济联合社 东莞市石排镇田寮股份经济联合社
2555.700-38494.300



界址点坐标表		
点号	X	Y
东莞市石排镇测绘技术服务有限公司



2000国家大地坐标系
1985国家高程基准，等高距为0.5m
GB/T 20257.1-2017 国家基本比例尺地形图图式 第1部分
1:500 1:1000 1:2000地形图图式
2023年10月测制。

1:1000

测量员:
绘图员:
检查员:

东莞市石排镇福隆股份经济联合社

2552.530-38496.460

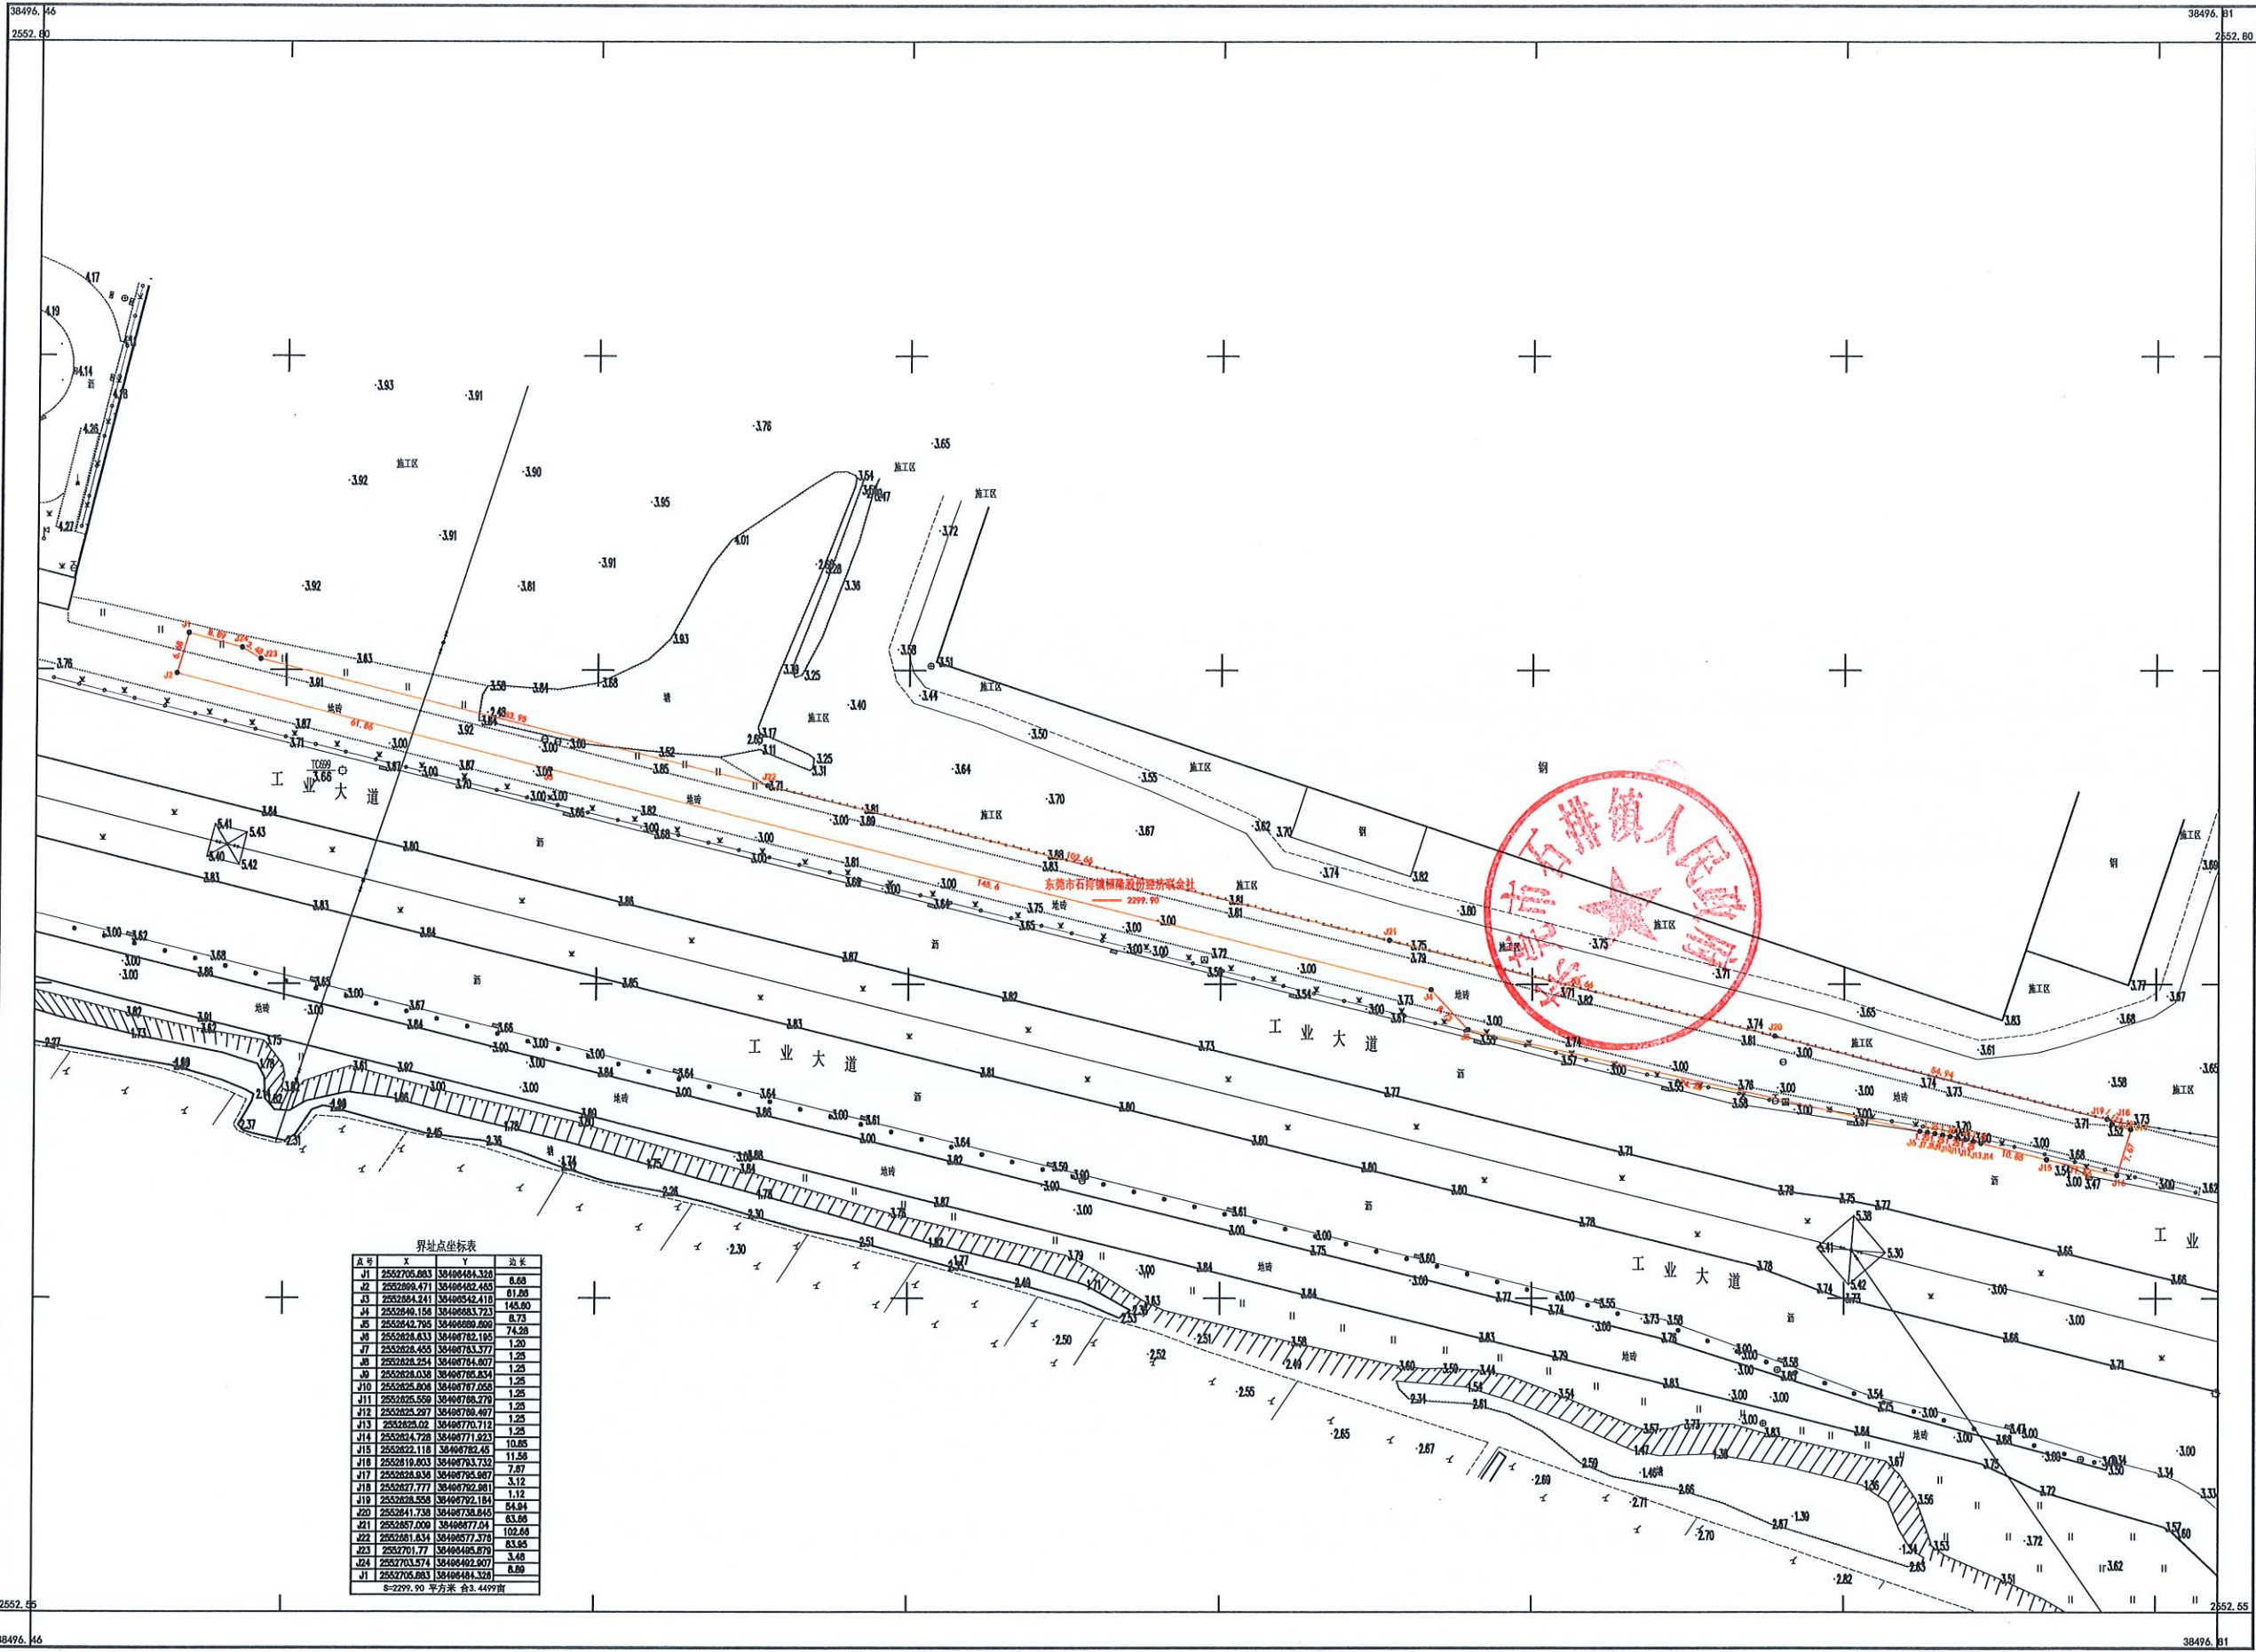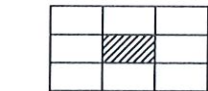

界址点坐标表			
点号	X	Y	边长
J1	2552705.683	38496484.328	8.88
J2	2552898.471	38496482.486	61.80
J3	2552884.241	38496542.418	145.80
J4	2552840.158	38496683.723	8.73
J5	2552842.795	38496680.600	74.28
J6	2552828.833	38496782.185	1.20
J7	2552828.468	38496783.572	1.25
J8	2552828.251	38496784.807	1.25
J9	2552828.038	38496786.034	1.25
J10	2552825.806	38496787.058	1.25
J11	2552825.550	38496788.270	1.25
J12	2552825.287	38496789.487	1.25
J13	2552825.02	38496790.712	1.25
J14	2552824.728	38496771.923	1.25
J15	2552822.118	38496782.45	10.85
J16	2552818.803	38496783.732	11.58
J17	2552828.830	38496785.967	3.12
J18	2552827.777	38496782.881	1.12
J19	2552828.858	38496792.184	54.84
J20	2552841.738	38496738.846	63.85
J21	2552857.000	38496877.04	102.58
J22	2552861.834	38496877.378	83.85
J23	2552701.77	38496485.878	3.48
J24	2552703.574	38496482.807	8.88
J1	2552705.683	38496484.328	

东莞市石排镇测绘技术服务有限公司

2000国家大地坐标系
1985国家高程基准，等高距为0.5m。
GB/T 20257.1-2017 国家基本比例尺地形图式 第1部分：
1:500 1:1000 1:2000地形图图式
2023年10月测制。

1:500

测量员：
绘图员：
检查员：