


东莞市石排镇水贝李屋股份经济合作社
2554.550-38495.480

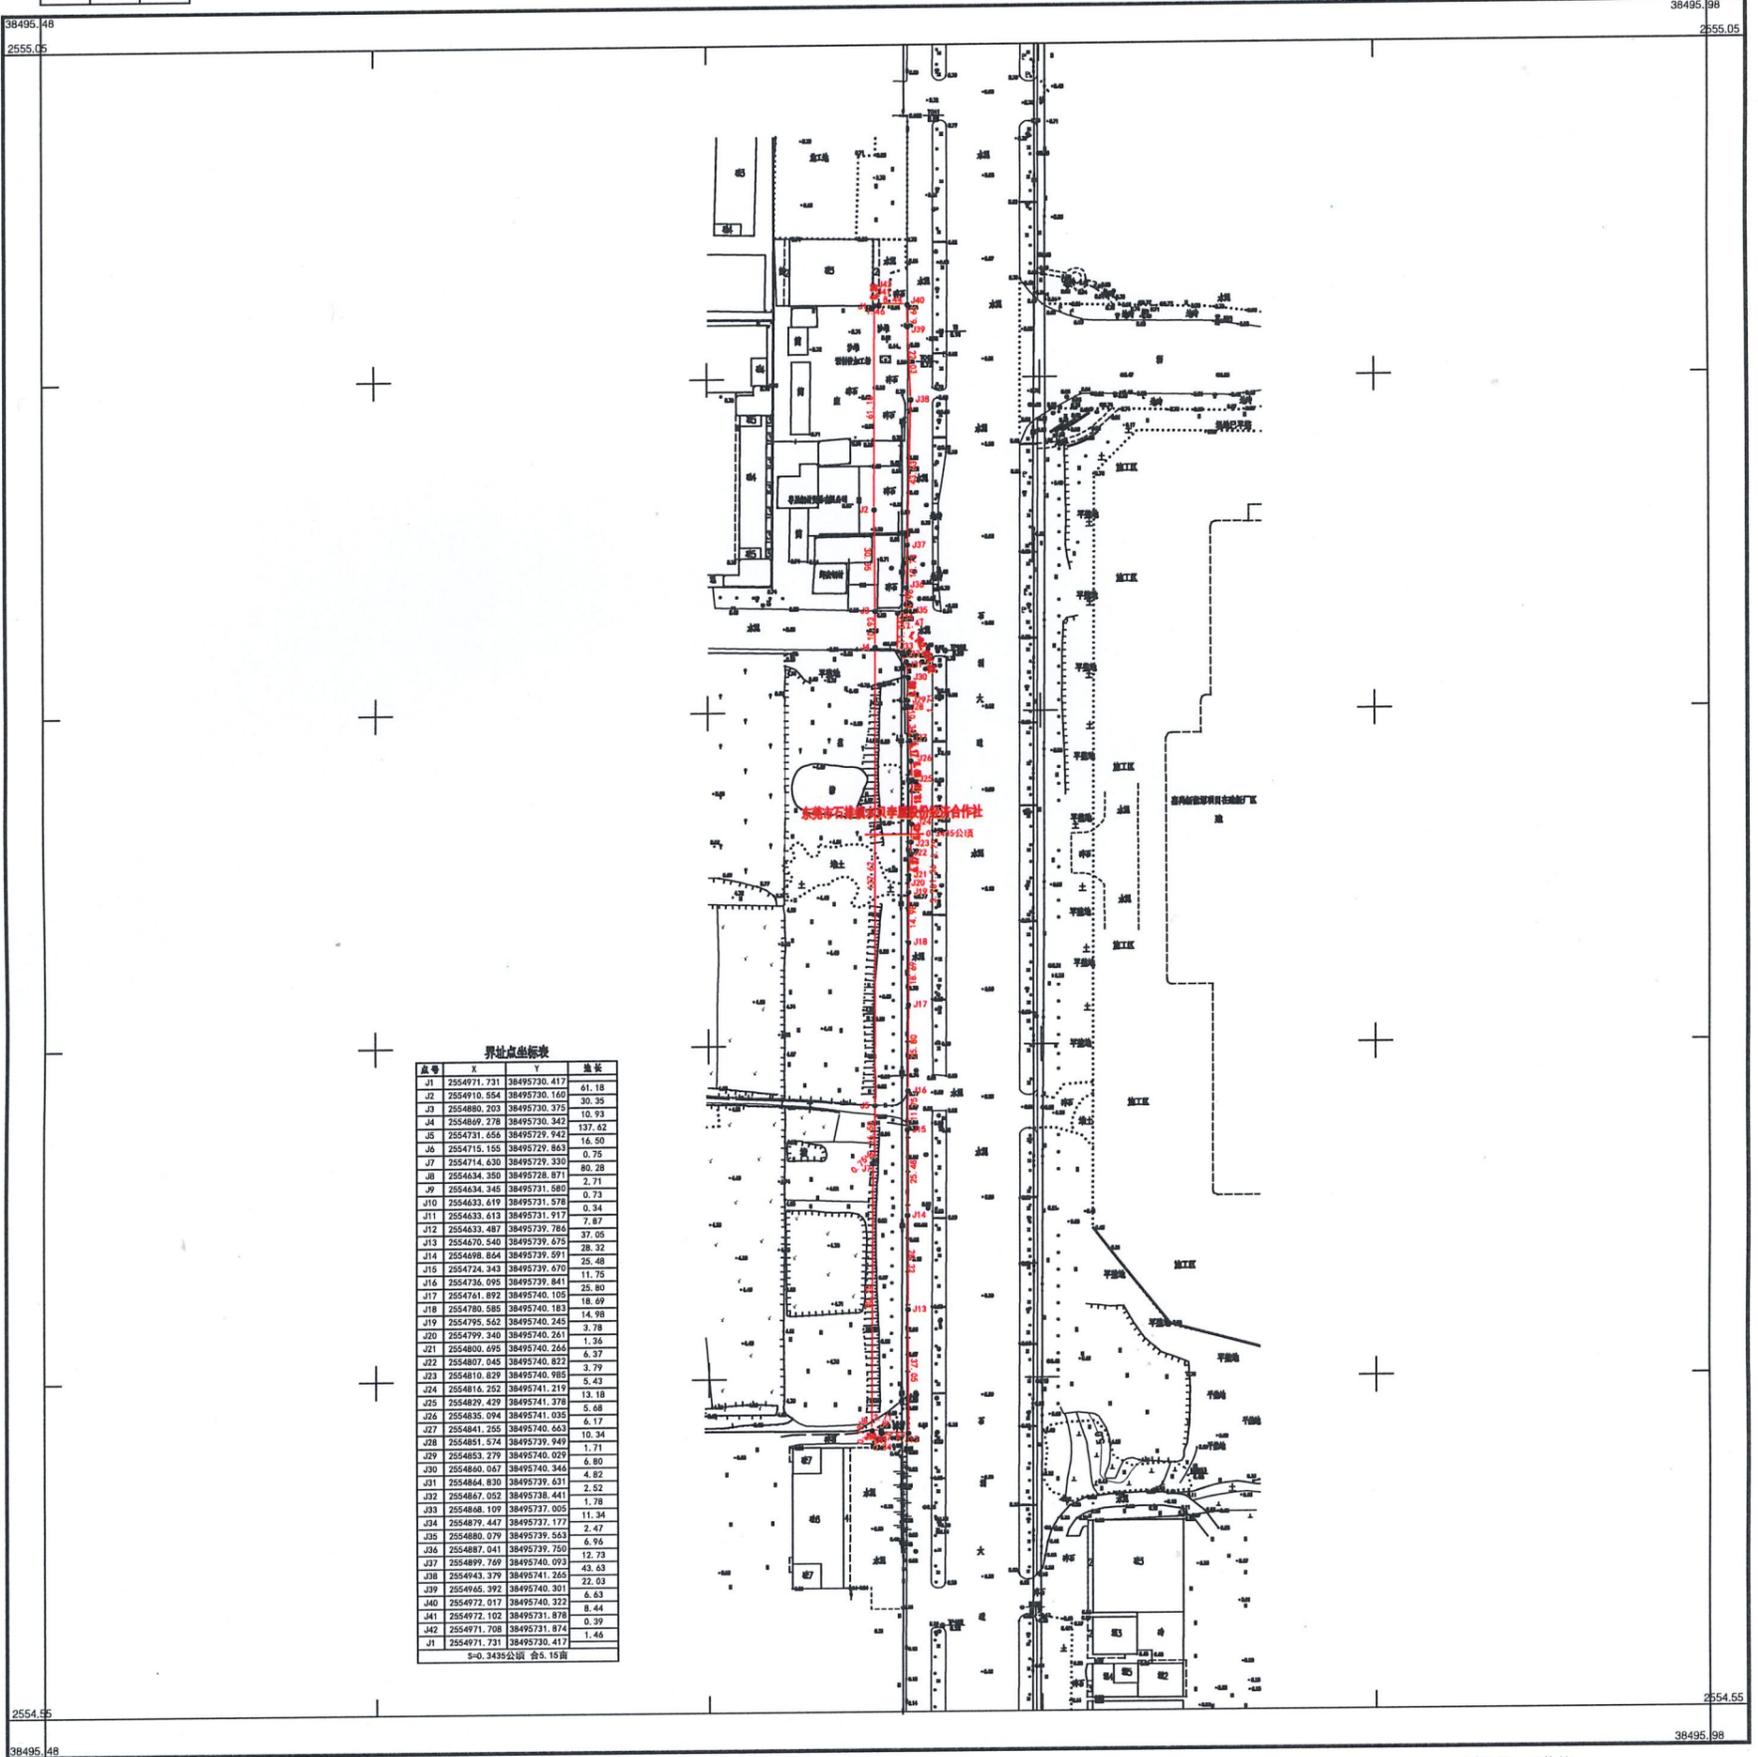

界址点坐标表

点号	X	Y	备注
J1	2554971.731	38495730.417	61.18
J2	2554970.554	38495730.166	30.35
J3	2554880.203	38495730.375	10.93
J4	2554809.278	38495730.342	137.62
J5	2554731.654	38495729.943	16.50
J6	2554715.155	38495729.863	0.75
J7	2554714.630	38495729.330	80.28
J8	2554634.350	38495728.871	2.71
J9	2554634.245	38495731.585	0.73
J10	2554633.619	38495731.578	0.34
J11	2554633.613	38495731.917	
J12	2554633.487	38495739.784	7.87
J13	2554670.540	38495739.678	37.05
J14	2554698.864	38495739.691	28.32
J15	2554734.343	38495739.676	15.48
J16	2554736.095	38495739.841	11.75
J17	2554741.892	38495740.105	25.80
J18	2554780.585	38495740.183	18.69
J19	2554795.562	38495740.245	14.98
J20	2554799.340	38495740.261	3.78
J21	2554800.695	38495740.266	1.36
J22	2554807.045	38495740.822	6.37
J23	2554810.829	38495740.985	3.79
J24	2554816.252	38495741.219	5.43
J25	2554829.429	38495741.378	4.82
J26	2554835.094	38495741.035	5.68
J27	2554841.255	38495740.862	6.17
J28	2554851.574	38495739.945	10.34
J29	2554853.279	38495740.029	1.71
J30	2554860.067	38495740.344	6.80
J31	2554864.830	38495739.631	4.82
J32	2554867.052	38495738.441	2.52
J33	2554868.109	38495737.005	1.78
J34	2554879.447	38495737.172	11.34
J35	2554880.078	38495739.563	2.47
J36	2554887.041	38495739.750	6.96
J37	2554889.769	38495740.093	43.63
J38	2554943.379	38495741.265	12.73
J39	2554945.392	38495740.301	22.03
J40	2554972.017	38495740.322	6.63
J41	2554972.102	38495731.876	8.44
J42	2554971.708	38495731.874	0.39
J1	2554971.731	38495730.417	1.46

S=0.3435公顷 合5.15亩

东莞市石排测绘技术服务有限公司

2000国家大地坐标系
1985国家高程基准, 等高距为0.5m。
GB/T 20257.1-2017 国家基本比例尺地图图式 第1部分:
1:500 1:1000 1:2000地形图图式
2025年6月测制。

1:1000


测量员: 邓俊德
绘图员: 邓俊德
检查员: 黄德伦



东莞市石排镇水贝李屋股份经济合作社
2554.930-38495.538

38495.54
2555.73

38495.04
2555.73

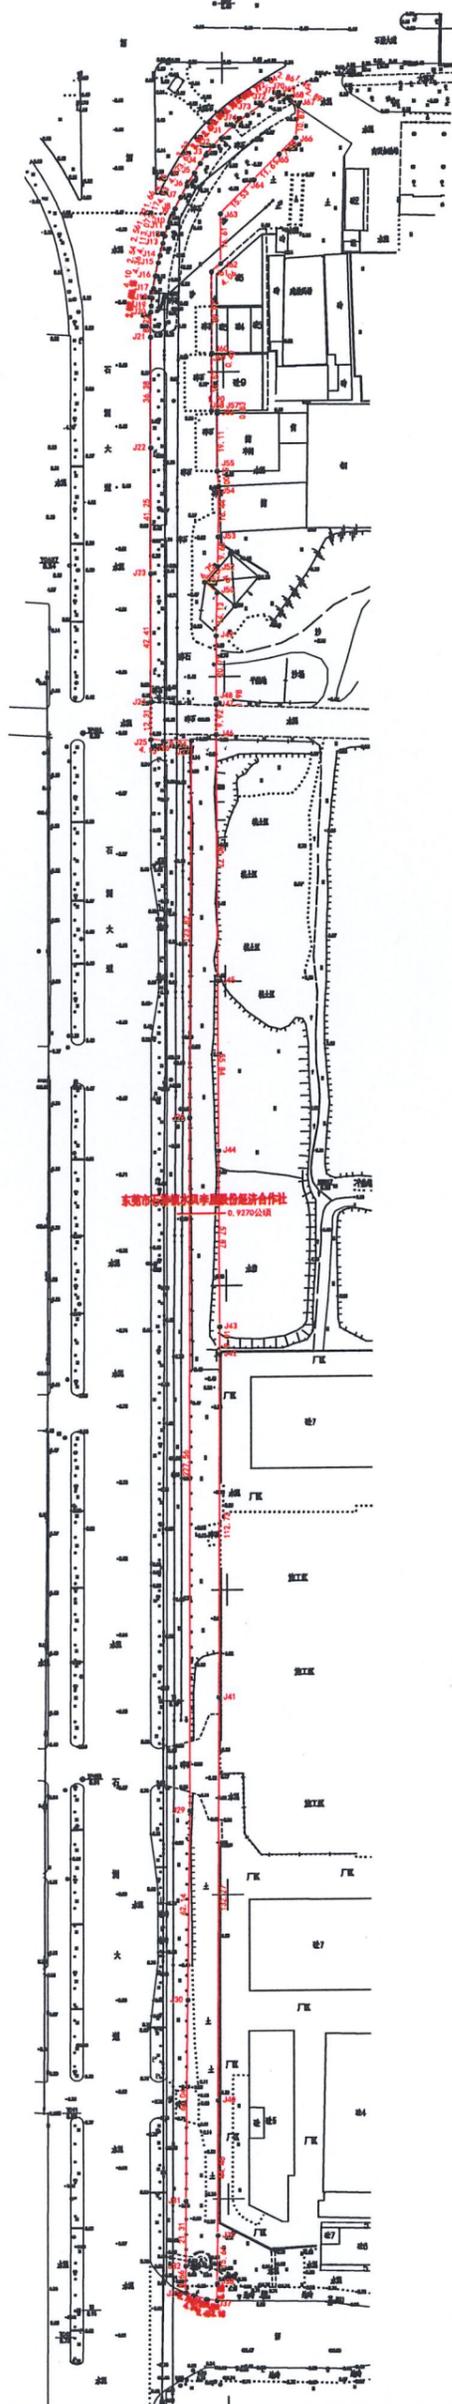

东莞市石排镇水贝李屋股份经济合作社
0.9270公顷

点号	东	北	高程
J1	2555676.698	38495799.497	3.47
J2	2555674.224	38495797.067	3.94
J3	2555671.186	38495794.664	3.22
J4	2555668.664	38495792.700	3.63
J5	2555665.493	38495790.700	4.16
J6	2555661.322	38495788.241	4.87
J7	2555657.708	38495786.190	4.16
J8	2555654.004	38495784.355	1.66
J9	2555650.466	38495782.739	3.17
J10	2555646.930	38495781.172	3.07
J11	2555643.412	38495779.595	2.56
J12	2555639.904	38495778.028	4.11
J13	2555636.406	38495776.461	2.54
J14	2555632.908	38495774.894	4.36
J15	2555629.410	38495773.327	4.10
J16	2555625.912	38495771.760	3.15
J17	2555622.414	38495770.193	2.63
J18	2555618.916	38495768.626	2.68
J19	2555615.418	38495767.059	8.22
J20	2555611.920	38495765.492	36.38
J21	2555608.422	38495763.925	42.41
J22	2555604.924	38495762.358	41.25
J23	2555601.426	38495760.791	12.31
J24	2555597.928	38495759.224	4.13
J25	2555594.430	38495757.657	9.24
J26	2555590.932	38495756.090	123.82
J27	2555587.434	38495754.523	277.54
J28	2555583.936	38495752.956	62.14
J29	2555580.438	38495751.389	66.04
J30	2555576.940	38495750.822	21.31
J31	2555573.442	38495749.255	6.46
J32	2555569.944	38495747.688	2.76
J33	2555566.446	38495746.121	4.34
J34	2555562.948	38495744.554	0.45
J35	2555559.450	38495742.987	3.18
J36	2555555.952	38495741.420	5.55
J37	2555552.454	38495739.853	15.65
J38	2555548.956	38495738.286	44.46
J39	2555545.458	38495736.719	132.27
J40	2555541.960	38495735.152	112.73
J41	2555538.462	38495733.585	9.01
J42	2555534.964	38495732.018	57.87
J43	2555531.466	38495730.451	35.84
J44	2555527.968	38495728.884	89.77
J45	2555524.470	38495727.317	9.92
J46	2555520.972	38495725.750	1.98
J47	2555517.474	38495724.183	20.71
J48	2555513.976	38495722.616	14.13
J49	2555510.478	38495721.049	5.46
J50	2555506.980	38495719.482	6.75
J51	2555503.482	38495717.915	6.75
J52	2555499.984	38495716.348	9.68
J53	2555496.486	38495714.781	16.44
J54	2555492.988	38495713.214	5.00
J55	2555489.490	38495711.647	19.11
J56	2555485.992	38495710.080	0.83
J57	2555482.494	38495708.513	18.50
J58	2555478.996	38495706.946	0.40
J59	2555475.498	38495705.379	26.68
J60	2555471.999	38495703.812	4.05
J61	2555468.501	38495702.245	11.61
J62	2555464.999	38495700.678	7.59
J63	2555461.501	38495699.111	10.87
J64	2555457.999	38495697.544	15.53
J65	2555454.501	38495695.977	11.61
J66	2555450.999	38495694.410	2.89
J67	2555447.501	38495692.843	1.45
J68	2555443.999	38495691.276	2.85
J69	2555440.501	38495689.709	3.77
J70	2555436.999	38495688.142	5.83
J71	2555433.501	38495686.575	5.75
J72	2555429.999	38495685.008	5.84
J73	2555426.501	38495683.441	
J74	2555422.999	38495681.874	
J75	2555419.501	38495680.307	
J76	2555415.999	38495678.740	
J77	2555412.501	38495677.173	
J78	2555408.999	38495675.606	
J79	2555405.501	38495674.039	
J80	2555401.999	38495672.472	
J81	2555398.501	38495670.905	
J82	2555394.999	38495669.338	
J83	2555391.501	38495667.771	
J84	2555387.999	38495666.204	
J85	2555384.501	38495664.637	
J86	2555380.999	38495663.070	
J87	2555377.501	38495661.503	
J88	2555373.999	38495659.936	
J89	2555370.501	38495658.369	
J90	2555366.999	38495656.802	
J91	2555363.501	38495655.235	
J92	2555359.999	38495653.668	
J93	2555356.501	38495652.101	
J94	2555352.999	38495650.534	
J95	2555349.501	38495648.967	
J96	2555345.999	38495647.400	
J97	2555342.501	38495645.833	
J98	2555338.999	38495644.266	
J99	2555335.501	38495642.699	
J100	2555331.999	38495641.132	

东莞市石排测绘技术服务有限公司

2554.93
38495.54

2554.93
38495.04


2000国家大地坐标系
1985国家高程基准，等高距为0.5m
GB/T 20257.1-2017 国家基本比例尺地形图图式 第1部分：
1:500 1:1000 1:2000地形图图式
2025年6月测制。

1:1000

测量员：邓俊德
绘图员：邓俊德
检查员：黄德伦



东莞市石排镇水贝李屋股份经济合作社
2554.300-38495.530

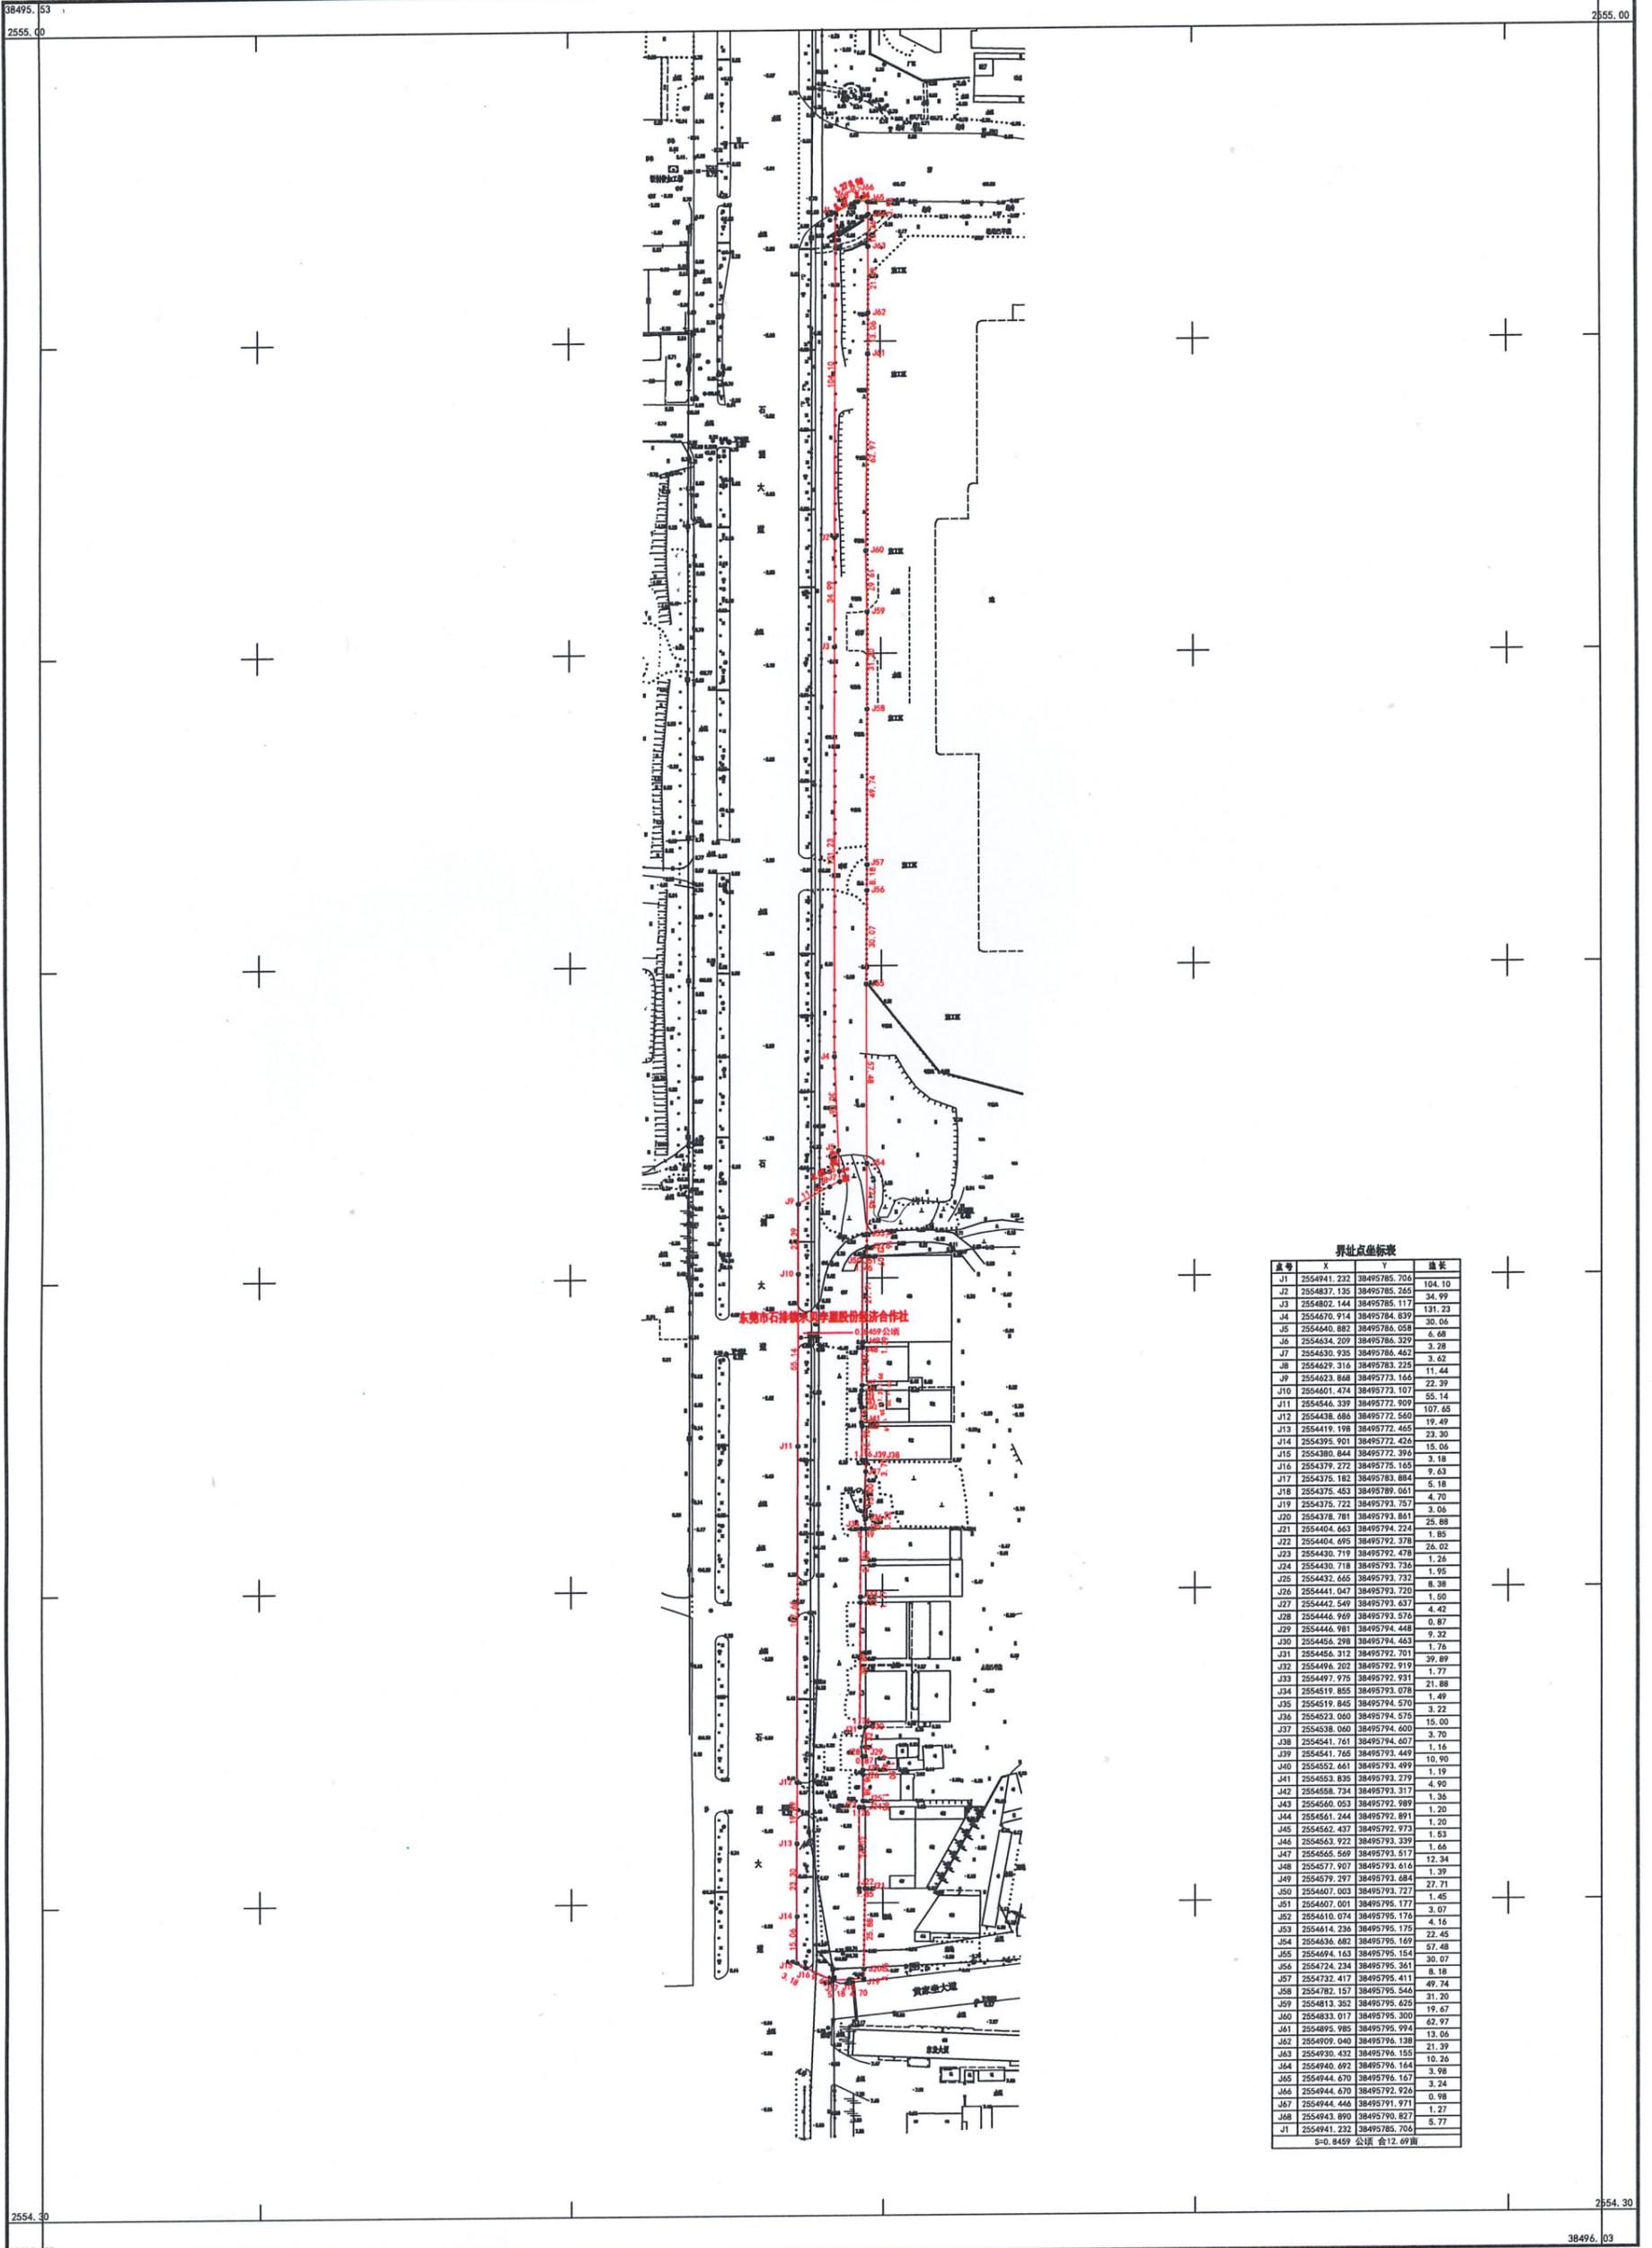

界址点坐标表

点号	X	Y	面积
J1	2554941.232	38495785.706	104.10
J2	2554837.135	38495785.265	34.99
J3	2554802.144	38495785.117	131.23
J4	2554670.914	38495784.839	30.06
J5	2554460.882	38495784.058	6.68
J6	2554634.209	38495786.329	3.28
J7	2554630.935	38495786.462	3.62
J8	2554629.316	38495783.225	11.44
J9	2554623.868	38495773.166	22.39
J10	2554601.474	38495773.107	55.14
J11	2554546.339	38495772.909	107.65
J12	2554438.686	3849572.560	19.49
J13	2554419.198	3849572.455	23.30
J14	2554395.901	3849572.424	15.06
J15	2554380.844	3849572.394	3.18
J16	2554379.272	3849575.165	9.63
J17	2554375.182	38495783.884	5.18
J18	2554375.453	38495789.061	4.70
J19	2554375.722	38495793.797	3.06
J20	2554378.781	38495793.861	25.88
J21	2554404.663	38495794.224	1.85
J22	2554404.695	38495792.378	26.02
J23	2554430.719	38495792.478	1.25
J24	2554430.718	38495793.736	1.95
J25	2554432.665	38495793.732	8.38
J26	2554441.047	38495793.720	1.60
J27	2554442.549	38495793.637	4.42
J28	2554446.949	38495793.576	0.87
J29	2554446.981	38495794.448	9.32
J30	2554456.298	38495794.463	1.76
J31	2554456.312	38495792.701	39.89
J32	2554496.202	38495792.919	1.77
J33	2554497.975	38495792.931	21.88
J34	2554519.855	38495793.078	1.49
J35	2554519.845	38495794.570	3.22
J36	2554523.040	38495794.575	15.00
J37	2554538.060	38495794.600	3.70
J38	2554541.761	38495794.607	1.16
J39	2554541.765	38495793.449	10.90
J40	2554552.661	38495793.499	1.19
J41	2554553.835	38495793.279	4.90
J42	2554558.734	38495793.317	1.36
J43	2554560.263	38495792.989	1.20
J44	2554561.244	38495792.891	1.20
J45	2554562.437	38495792.973	1.20
J46	2554563.922	38495793.339	1.83
J47	2554565.569	38495793.517	12.34
J48	2554577.907	38495793.616	1.39
J49	2554579.297	38495793.684	27.71
J50	2554607.003	38495793.727	1.45
J51	2554607.001	38495795.177	3.07
J52	2554610.074	38495795.176	4.16
J53	2554614.236	38495795.175	22.45
J54	2554636.682	38495795.169	57.48
J55	2554694.163	38495795.154	30.07
J56	2554724.234	38495795.361	8.18
J57	2554732.417	38495795.411	49.74
J58	2554782.157	38495795.546	31.20
J59	2554813.352	38495795.626	19.67
J60	2554833.017	38495795.300	62.97
J61	2554895.985	38495795.994	13.06
J62	2554909.040	38495796.138	21.39
J63	2554930.432	38495796.155	10.26
J64	2554940.692	38495796.164	3.98
J65	2554944.670	38495796.167	3.24
J66	2554944.670	38495792.926	0.98
J67	2554944.446	38495791.971	1.27
J68	2554943.890	38495790.827	5.77
J1	2554941.232	38495785.706	

S=0.8459 公顷 合12.69亩

东莞市石排测绘技术服务有限公司

2000国家大地坐标系
1985国家高程基准,等高距为0.5m。
GB/T 20257.1-2017 国家基本比例尺地图图式 第1部分:
1:500 1:1000 1:2000地形图图式
2025年6月测制。

1:1000

测量员: 邓俊德
绘图员: 邓俊德
检查员: 黄德伦