


征地范围红线图
2554.500-38496.600

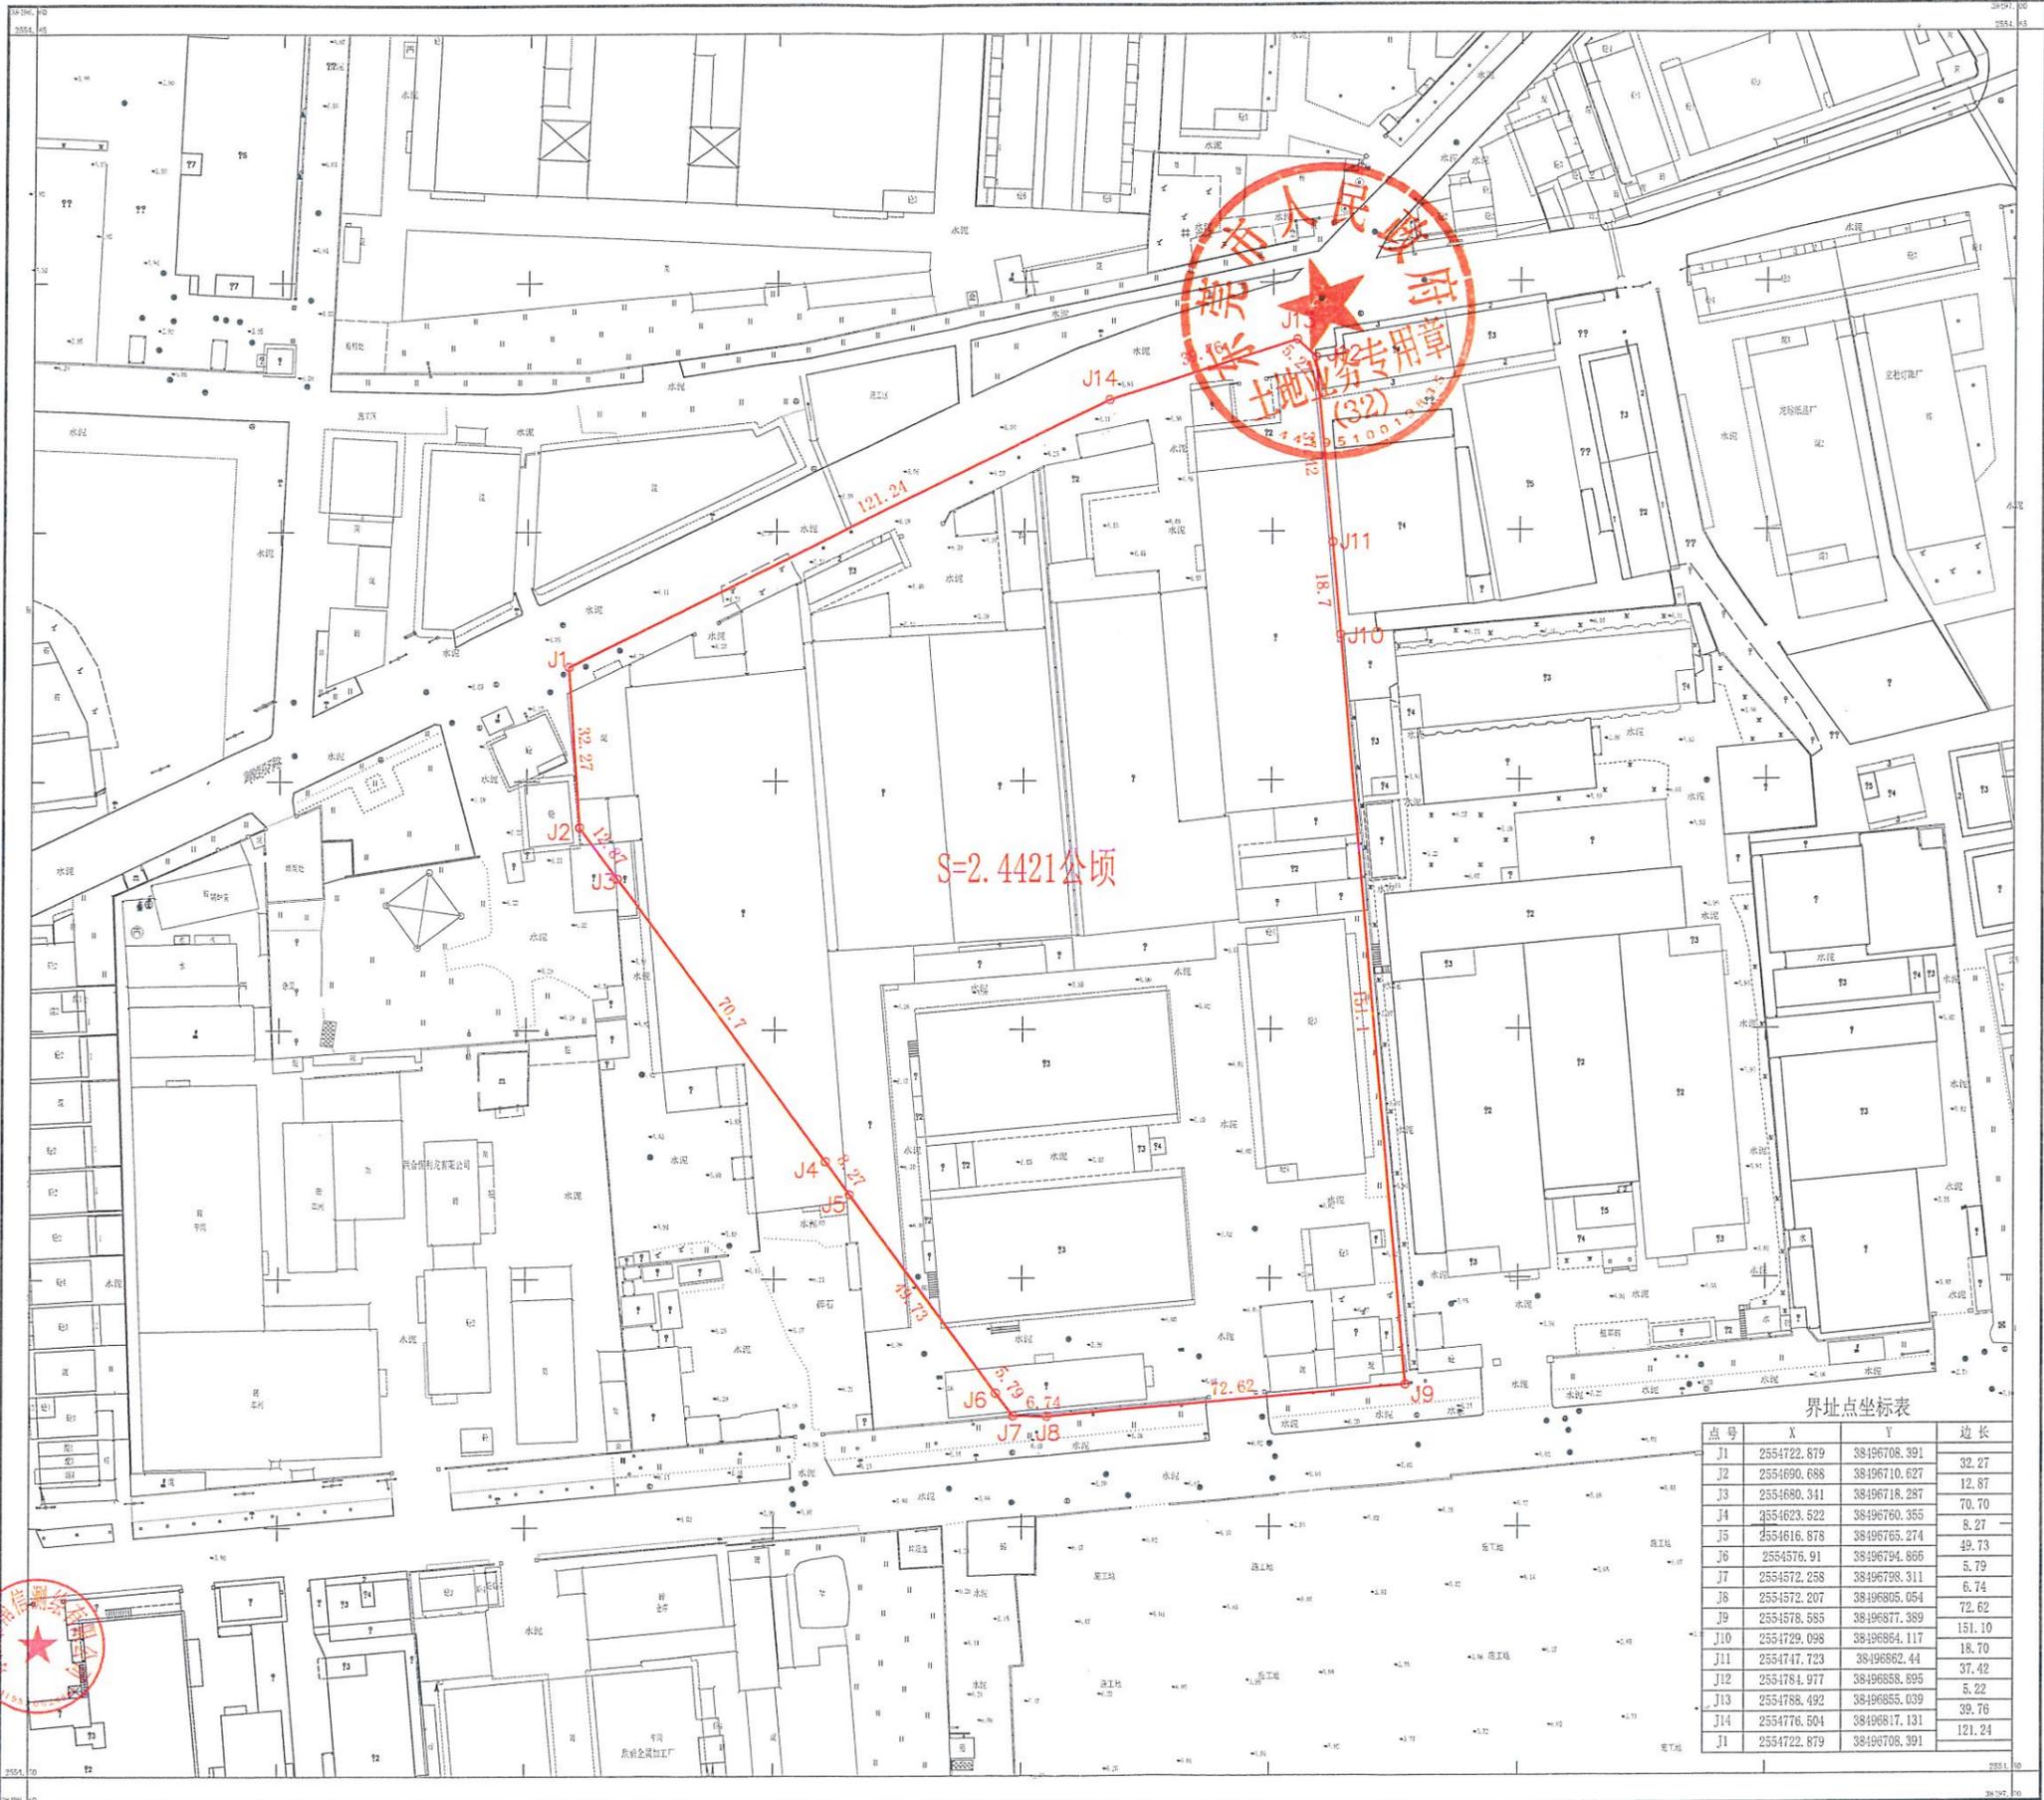


S=2.4421公顷

界址点坐标表

点号	X	Y	边长
J1	2554722.879	38496708.391	
J2	2554690.688	38496710.627	32.27
J3	2554680.341	38496718.287	12.87
J4	2554623.522	38496760.355	70.70
J5	2554616.878	38496765.274	8.27
J6	2554576.91	38496794.866	49.73
J7	2554572.258	38496798.311	5.79
J8	2554572.207	38496805.054	6.74
J9	2554578.585	38496877.389	72.62
J10	2554729.098	38496864.117	151.10
J11	2554747.723	38496882.44	18.70
J12	2554784.977	38496858.695	37.42
J13	2554788.492	38496855.039	5.22
J14	2554776.504	38496817.131	39.76
J1	2554722.879	38496708.391	121.24



2000国家大地坐标系
1985国家高程基准 等高距为 0.5 米
GB/T20257.1-2017国家基本比例尺地形图式 第 1 部分:
1:500 1:1000 1:2000 地形图图式
2024年11月编制

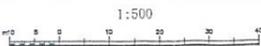

测量员: 刘宇恒
记录员: 刘文柱
检查员: 黄宗院