

常平镇黄泥塘工业园区连片“工改工”更新单元地形图


2544.4 - 38502.5

38502.45
2544.95

38503.30
2544.95

界址点成果表

| 宗地面积 (平方米) | | 折合亩 | | 边长 (m) | |
|------------|-----|-------------|--------------|--------|--|
| 顺序号 | 点号 | X (m) | Y (m) | 边长 | |
| 1 | J1 | 2544790.145 | 38502898.701 | 58.73 | |
| 2 | J2 | 2544735.363 | 38502720.831 | 81.58 | |
| 3 | J3 | 2544684.406 | 38502880.709 | 41.88 | |
| 4 | J4 | 2544634.041 | 38502708.701 | 10.99 | |
| 5 | J5 | 2544628.383 | 38502717.589 | 2.03 | |
| 6 | J6 | 2544624.980 | 38502718.047 | 32.58 | |
| 7 | J7 | 2544622.314 | 38502742.425 | 5.72 | |
| 8 | J8 | 2544597.164 | 38502744.912 | 55.40 | |
| 9 | J9 | 2544557.098 | 38502783.167 | 14.58 | |
| 10 | J10 | 2544582.071 | 38502798.884 | 20.07 | |
| 11 | J11 | 2544588.912 | 38502815.753 | 5.81 | |
| 12 | J12 | 2544571.109 | 38502821.129 | 1.84 | |
| 13 | J13 | 2544571.730 | 38502822.848 | 118.88 | |
| 14 | J14 | 2544812.153 | 38502832.084 | 13.85 | |
| 15 | J15 | 2544816.882 | 38502944.887 | 48.08 | |
| 16 | J16 | 2544833.542 | 38502989.989 | 19.32 | |
| 17 | J17 | 2544840.554 | 38503007.989 | 21.84 | |
| 18 | J18 | 2544848.519 | 38503028.437 | 121.87 | |
| 19 | J19 | 2544888.018 | 38503143.835 | 1.45 | |
| 20 | J20 | 2544888.509 | 38503145.195 | 2.02 | |
| 21 | J21 | 2544889.190 | 38503147.100 | 2.04 | |
| 22 | J22 | 2544889.872 | 38503148.022 | 2.05 | |
| 23 | J23 | 2544890.551 | 38503150.858 | 2.08 | |
| 24 | J24 | 2544891.228 | 38503152.928 | 2.08 | |
| 25 | J25 | 2544891.894 | 38503154.874 | 2.09 | |
| 26 | J26 | 2544892.554 | 38503156.855 | 2.10 | |
| 27 | J27 | 2544893.205 | 38503158.849 | 0.80 | |
| 28 | J28 | 2544893.447 | 38503159.811 | 1.31 | |
| 29 | J29 | 2544893.844 | 38503160.859 | 2.12 | |
| 30 | J30 | 2544894.470 | 38503162.886 | 2.13 | |
| 31 | J31 | 2544895.080 | 38503164.827 | 2.14 | |
| 32 | J32 | 2544895.674 | 38503166.885 | 0.14 | |
| 33 | J33 | 2544895.711 | 38503167.119 | 0.78 | |
| 34 | J34 | 2544895.923 | 38503167.884 | 21.84 | |
| 35 | J35 | 2544715.781 | 38503158.558 | 30.89 | |
| 36 | J36 | 2544744.482 | 38503147.073 | 30.89 | |
| 37 | J37 | 2544773.502 | 38503138.335 | 4.84 | |
| 38 | J38 | 2544778.138 | 38503134.822 | 23.08 | |
| 39 | J39 | 2544800.928 | 38503131.128 | 2.83 | |
| 40 | J40 | 2544803.524 | 38503130.730 | 18.88 | |
| 41 | J41 | 2544820.287 | 38503128.489 | 9.07 | |
| 42 | J42 | 2544828.554 | 38503124.789 | 25.10 | |
| 43 | J43 | 2544851.813 | 38503115.358 | 20.04 | |
| 44 | J44 | 2544874.448 | 38503104.848 | 12.09 | |
| 45 | J45 | 2544885.409 | 38503099.788 | 12.19 | |
| 46 | J46 | 2544898.539 | 38503094.810 | 17.88 | |
| 47 | J47 | 2544891.358 | 38503077.882 | 18.40 | |
| 48 | J48 | 2544905.594 | 38503065.914 | 3.70 | |
| 49 | J49 | 2544908.480 | 38503063.585 | 79.59 | |
| 50 | J50 | 2544887.712 | 38502886.744 | 50.49 | |
| 51 | J51 | 2544874.547 | 38502837.898 | 5.20 | |
| 52 | J52 | 2544889.345 | 38502837.980 | 12.53 | |
| 53 | J53 | 2544858.820 | 38502837.872 | 1.82 | |
| 54 | J54 | 2544856.380 | 38502836.011 | 2.02 | |
| 55 | J55 | 2544855.876 | 38502834.053 | 0.30 | |
| 56 | J56 | 2544855.785 | 38502833.772 | 74.67 | |
| 57 | J57 | 2544836.582 | 38502881.825 | 3.75 | |
| 58 | J58 | 2544835.898 | 38502858.133 | 5.05 | |
| 59 | J59 | 2544834.979 | 38502853.172 | 11.52 | |
| 60 | J60 | 2544831.113 | 38502842.318 | 13.21 | |
| 61 | J61 | 2544828.883 | 38502829.875 | 6.89 | |
| 62 | J62 | 2544824.263 | 38502823.634 | 5.39 | |
| 63 | J63 | 2544822.316 | 38502818.813 | 6.14 | |
| 64 | J64 | 2544817.456 | 38502814.857 | 1.11 | |
| 65 | J65 | 2544816.873 | 38502814.074 | 25.08 | |
| 66 | J66 | 2544810.848 | 38502789.875 | 9.79 | |
| 67 | J67 | 2544811.020 | 38502788.901 | 1.00 | |
| 68 | J68 | 2544810.637 | 38502787.880 | 2.32 | |
| 69 | J69 | 2544809.748 | 38502785.839 | 89.85 | |
| 70 | J70 | 2544794.283 | 38502717.828 | 18.88 | |
| 71 | J1 | 2544790.145 | 38502898.701 | | |

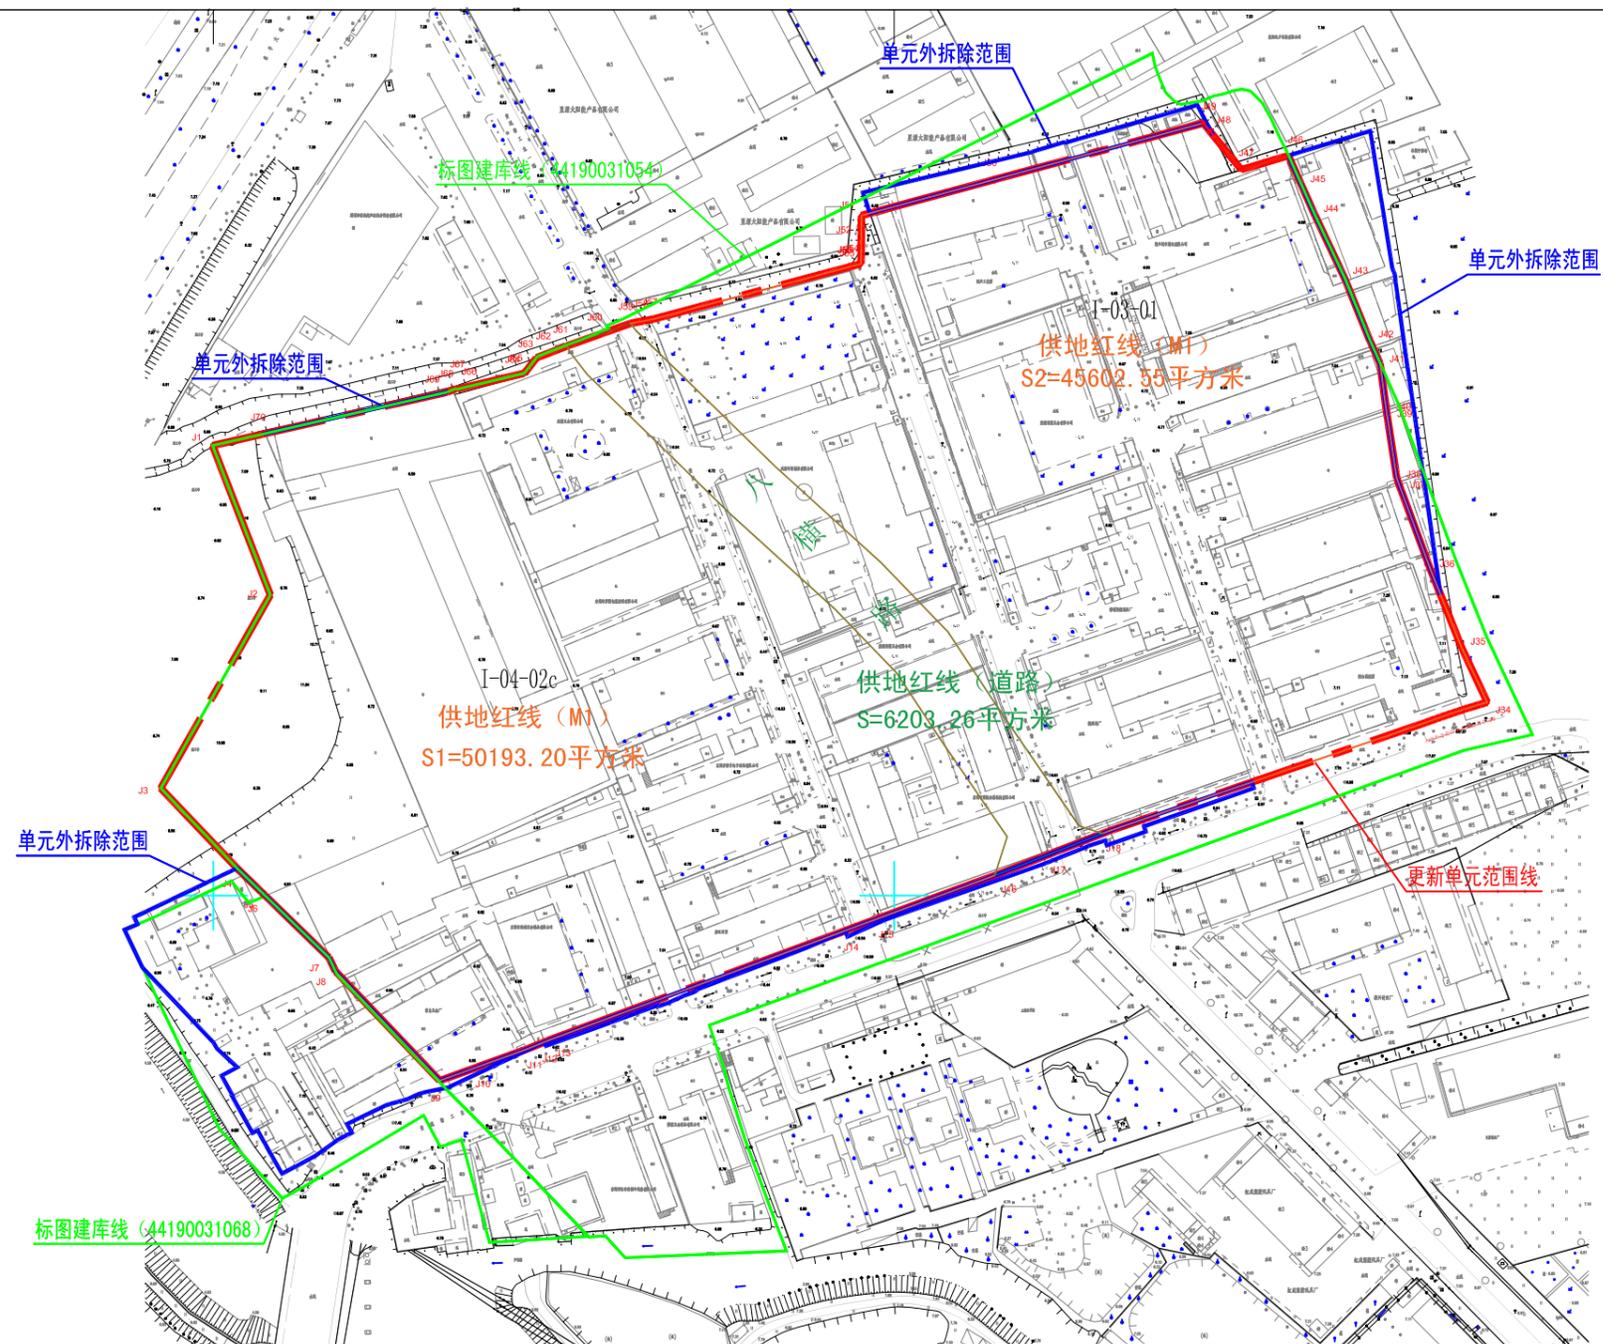

项目面积汇总:
 标图建库面积 S=127666.78平方米 (191.50亩)
 项目拆除用地总面积 S=111812.38平方米 (167.72亩)
 其中, 单元改造红线面积: S=101999.01平方米 (153.00亩)
 单元外拆除用地面积: S=9813.37平方米 (14.72亩)
 供地红线 (M1) 合计面积: S=95795.75平方米
 供地红线 (道路) 面积: S=6203.26平方米

| 图 例 | |
|-----------|---|
| 标图建库线 | — |
| 更新单元线 | — |
| 单元外拆除范围线 | — |
| 供地红线 (M1) | — |
| 供地红线 (道路) | — |

2544.38

2544.38

38502.45

38503.30

东莞市常平测绘技术有限公司

2000国家大地坐标系
 1985国家高程基准 等高距为 0.5 米
 GB/T20257.1-2017国家基本比例尺地图图式 第 1 部分:
 1:500 1:1000 1:2000地形图图式
 2026年03月测制。



测量员:周志宁
 制图员:周冬
 审核员:宋华梁