


东莞市石排镇2026年度第一批城镇建设用地图

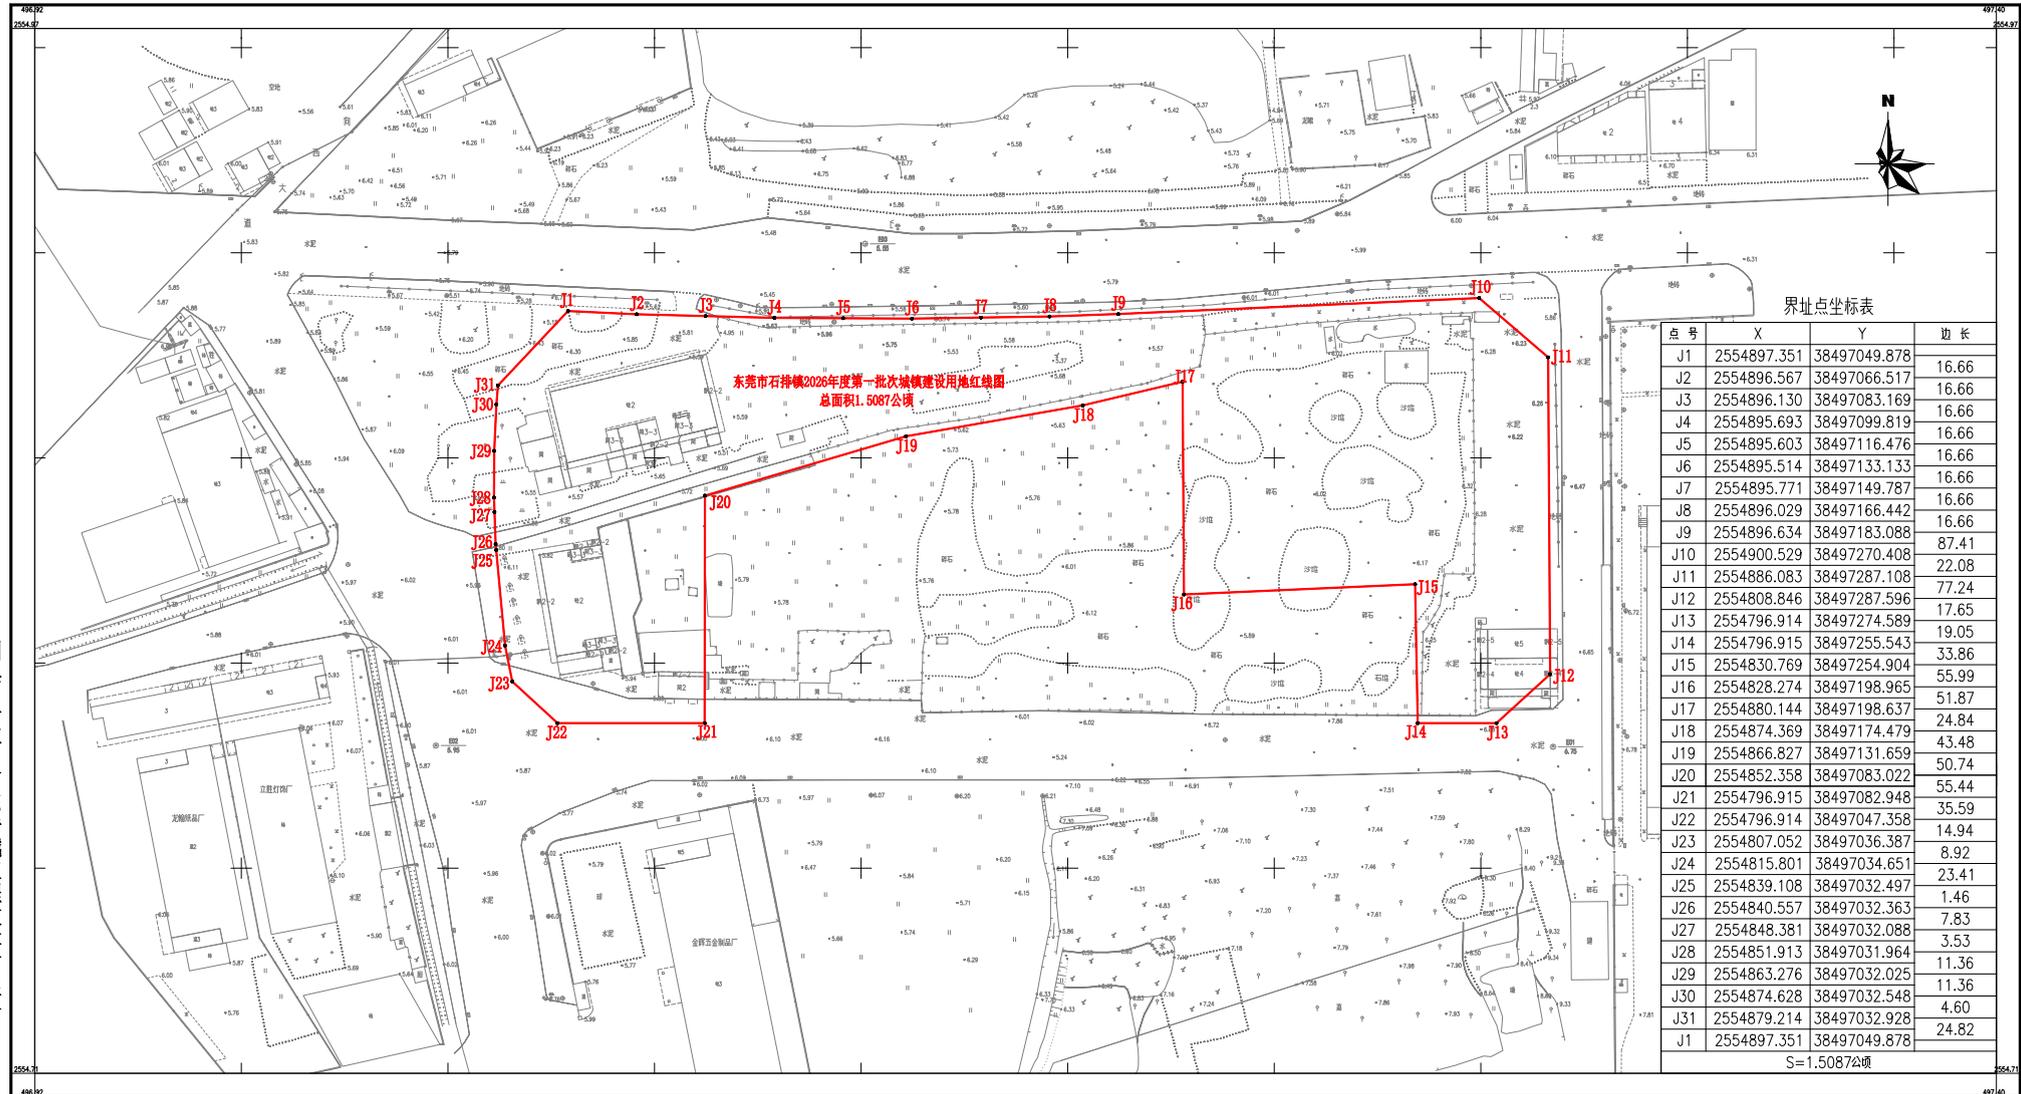

东莞市石排镇2026年度第一批城镇建设用地图
总面积1.5087公顷

界址点坐标表

点号	X	Y	边长
J1	2554897.351	38497049.878	16.66
J2	2554896.567	38497066.517	16.66
J3	2554896.130	38497083.169	16.66
J4	2554895.693	38497099.819	16.66
J5	2554895.603	38497116.476	16.66
J6	2554895.514	38497133.133	16.66
J7	2554895.771	38497149.787	16.66
J8	2554896.029	38497166.442	16.66
J9	2554896.634	38497183.088	87.41
J10	2554900.529	38497270.408	22.08
J11	2554886.083	38497287.108	77.24
J12	2554808.846	38497287.596	17.65
J13	2554796.914	38497274.589	19.05
J14	2554796.915	38497255.543	33.86
J15	2554830.769	38497254.904	55.99
J16	2554828.274	38497198.965	51.87
J17	2554880.144	38497198.637	24.84
J18	2554874.369	38497174.479	43.48
J19	2554866.827	38497131.659	50.74
J20	2554852.358	38497083.022	55.44
J21	2554796.915	38497082.948	35.59
J22	2554796.914	38497047.358	14.94
J23	2554807.052	38497036.387	8.92
J24	2554815.801	38497034.651	23.41
J25	2554839.108	38497032.497	1.46
J26	2554840.557	38497032.363	7.83
J27	2554848.381	38497032.088	3.53
J28	2554851.913	38497031.964	11.36
J29	2554863.276	38497032.025	11.36
J30	2554874.628	38497032.548	4.60
J31	2554879.214	38497032.928	24.82
J1	2554897.351	38497049.878	

S=1.5087公顷

测绘单位：广东浩越工程技术有限公司

国家2000坐标系
1985国家高程基准
1:500地形图图式



测绘员：苏培和
绘图员：苏培和
检查员：刘锡林