


东莞市石排镇2023年度第六批次城镇建设用地红线图

2552.350-38498.570

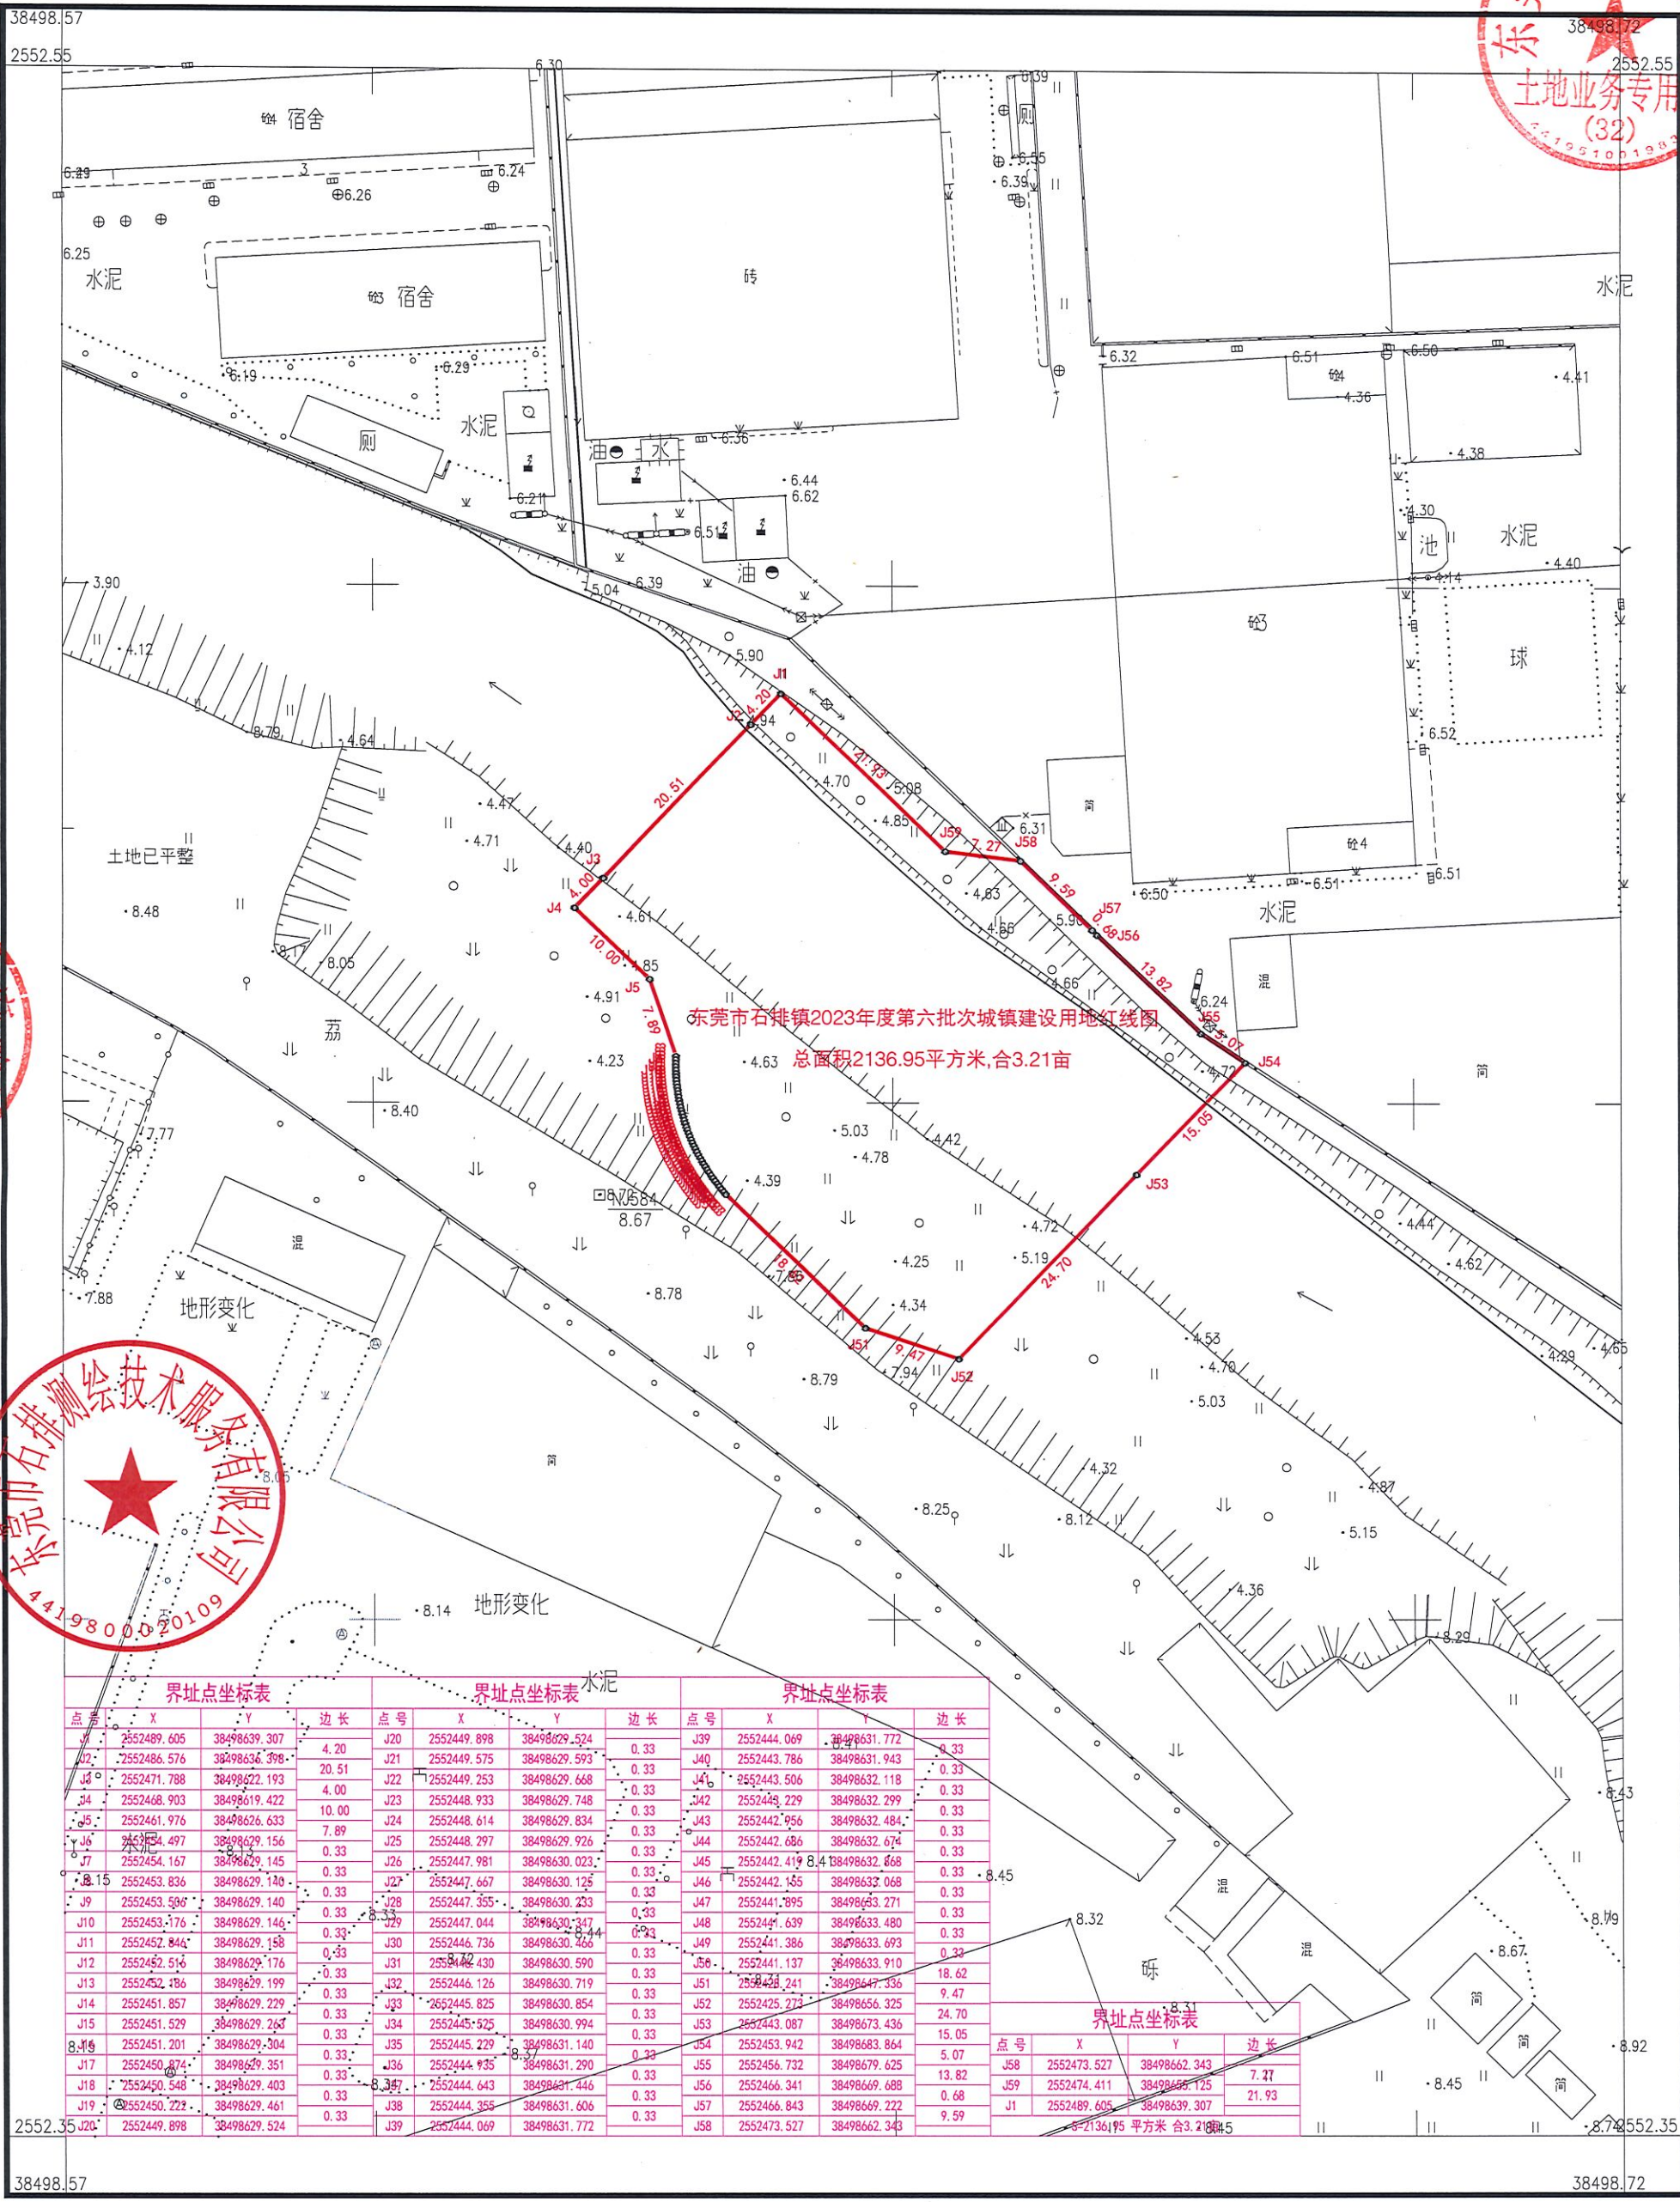

东莞市石排镇测绘技术服务有限公司



界址点坐标表				界址点坐标表				界址点坐标表			
点号	X	Y	边长	点号	X	Y	边长	点号	X	Y	边长
J1	2552489.605	38498639.307	4.20	J20	2552449.898	38498629.524	0.33	J39	2552444.069	38498631.772	0.33
J2	2552486.576	38498636.398	20.51	J21	2552449.575	38498629.593	0.33	J40	2552443.786	38498631.943	0.33
J3	2552471.788	38498622.193	4.00	J22	2552449.253	38498629.668	0.33	J41	2552443.506	38498632.118	0.33
J4	2552468.903	38498619.422	10.00	J23	2552448.933	38498629.748	0.33	J42	2552443.229	38498632.299	0.33
J5	2552461.976	38498626.633	7.89	J24	2552448.614	38498629.834	0.33	J43	2552442.956	38498632.484	0.33
J6	2552454.497	38498629.156	0.33	J25	2552448.297	38498629.926	0.33	J44	2552442.686	38498632.674	0.33
J7	2552454.167	38498629.145	0.33	J26	2552447.981	38498630.023	0.33	J45	2552442.419	38498632.868	0.33
J8	2552453.836	38498629.140	0.33	J27	2552447.667	38498630.125	0.33	J46	2552442.155	38498633.068	0.33
J9	2552453.596	38498629.140	0.33	J28	2552447.355	38498630.233	0.33	J47	2552441.895	38498633.271	0.33
J10	2552453.176	38498629.146	0.33	J29	2552447.044	38498630.347	0.33	J48	2552441.639	38498633.480	0.33
J11	2552452.844	38498629.158	0.33	J30	2552446.736	38498630.466	0.33	J49	2552441.386	38498633.693	0.33
J12	2552452.516	38498629.176	0.33	J31	2552446.430	38498630.590	0.33	J50	2552441.137	38498633.910	18.62

界址点坐标表			
点号	X	Y	边长
J58	2552473.527	38498662.343	7.27
J59	2552474.411	38498663.125	21.93
J1	2552489.605	38498639.307	4.20

2000国家大地坐标系;
1985国家高程基准,等高距0.5米;
2007年版图式;
2023年9月数字化测图。

1:600

测量员:邓俊德
绘图员:邓俊德
审核员:黄德伦