


东莞市石排镇2026年度第八批次城镇建设用地
2555.112-38490.376

界址点坐标				界址点坐标			
点号	x(m)	y(m)	边长	点号	x(m)	y(m)	边长
J1	2555275.417	3849044.418	3.10	J21	2555161.980	3849068.299	5.48
J2	2555271.007	3849048.178	11.58	J22	2555168.690	3849065.150	5.48
J3	2555298.424	3849045.325	58.32	J23	2555172.114	3849058.910	5.48
J4	2555242.493	3849055.189	18.45	J24	2555175.627	3849056.210	5.48
J5	2555233.761	3849052.446	3.65	J25	2555179.033	3849052.411	5.48
J6	2555222.043	3849052.688	24.73	J26	2555182.438	3849048.132	5.48
J7	2555210.384	38490512.736	8.58	J27	2555185.733	3849044.718	5.48
J8	2555189.494	3849050.698	37.00	J28	2555189.027	3849038.364	5.48
J9	2555162.225	3849051.136	15.00	J29	2555192.209	3849034.898	5.48
J10	2555140.327	3849050.976	2.63	J30	2555195.391	3849030.411	5.48
J11	2555130.417	38490504.298	5.38	J31	2555198.457	3849025.885	5.48
J12	2555134.392	38490500.689	5.48	J32	2555201.524	3849021.339	5.48
J13	2555138.412	38490495.960	5.48	J33	2555204.474	3849016.716	25.39
J14	2555138.412	38490490.129	5.48	J34	2555209.988	3849011.649	55.45
J15	2555142.337	38490480.301	5.48	J1	2555275.417	3849044.418	
J16	2555146.259	38490480.301	5.49	S=7620.22平方米 合11.43亩			
J17	2555150.087	38490485.399	5.48				
J18	2555154.914	38490481.438	5.48				
J19	2555157.636	38490477.414	5.48				
J20	2555161.380	38490473.389	5.48				
J21	2555164.980	38490469.259	5.48				

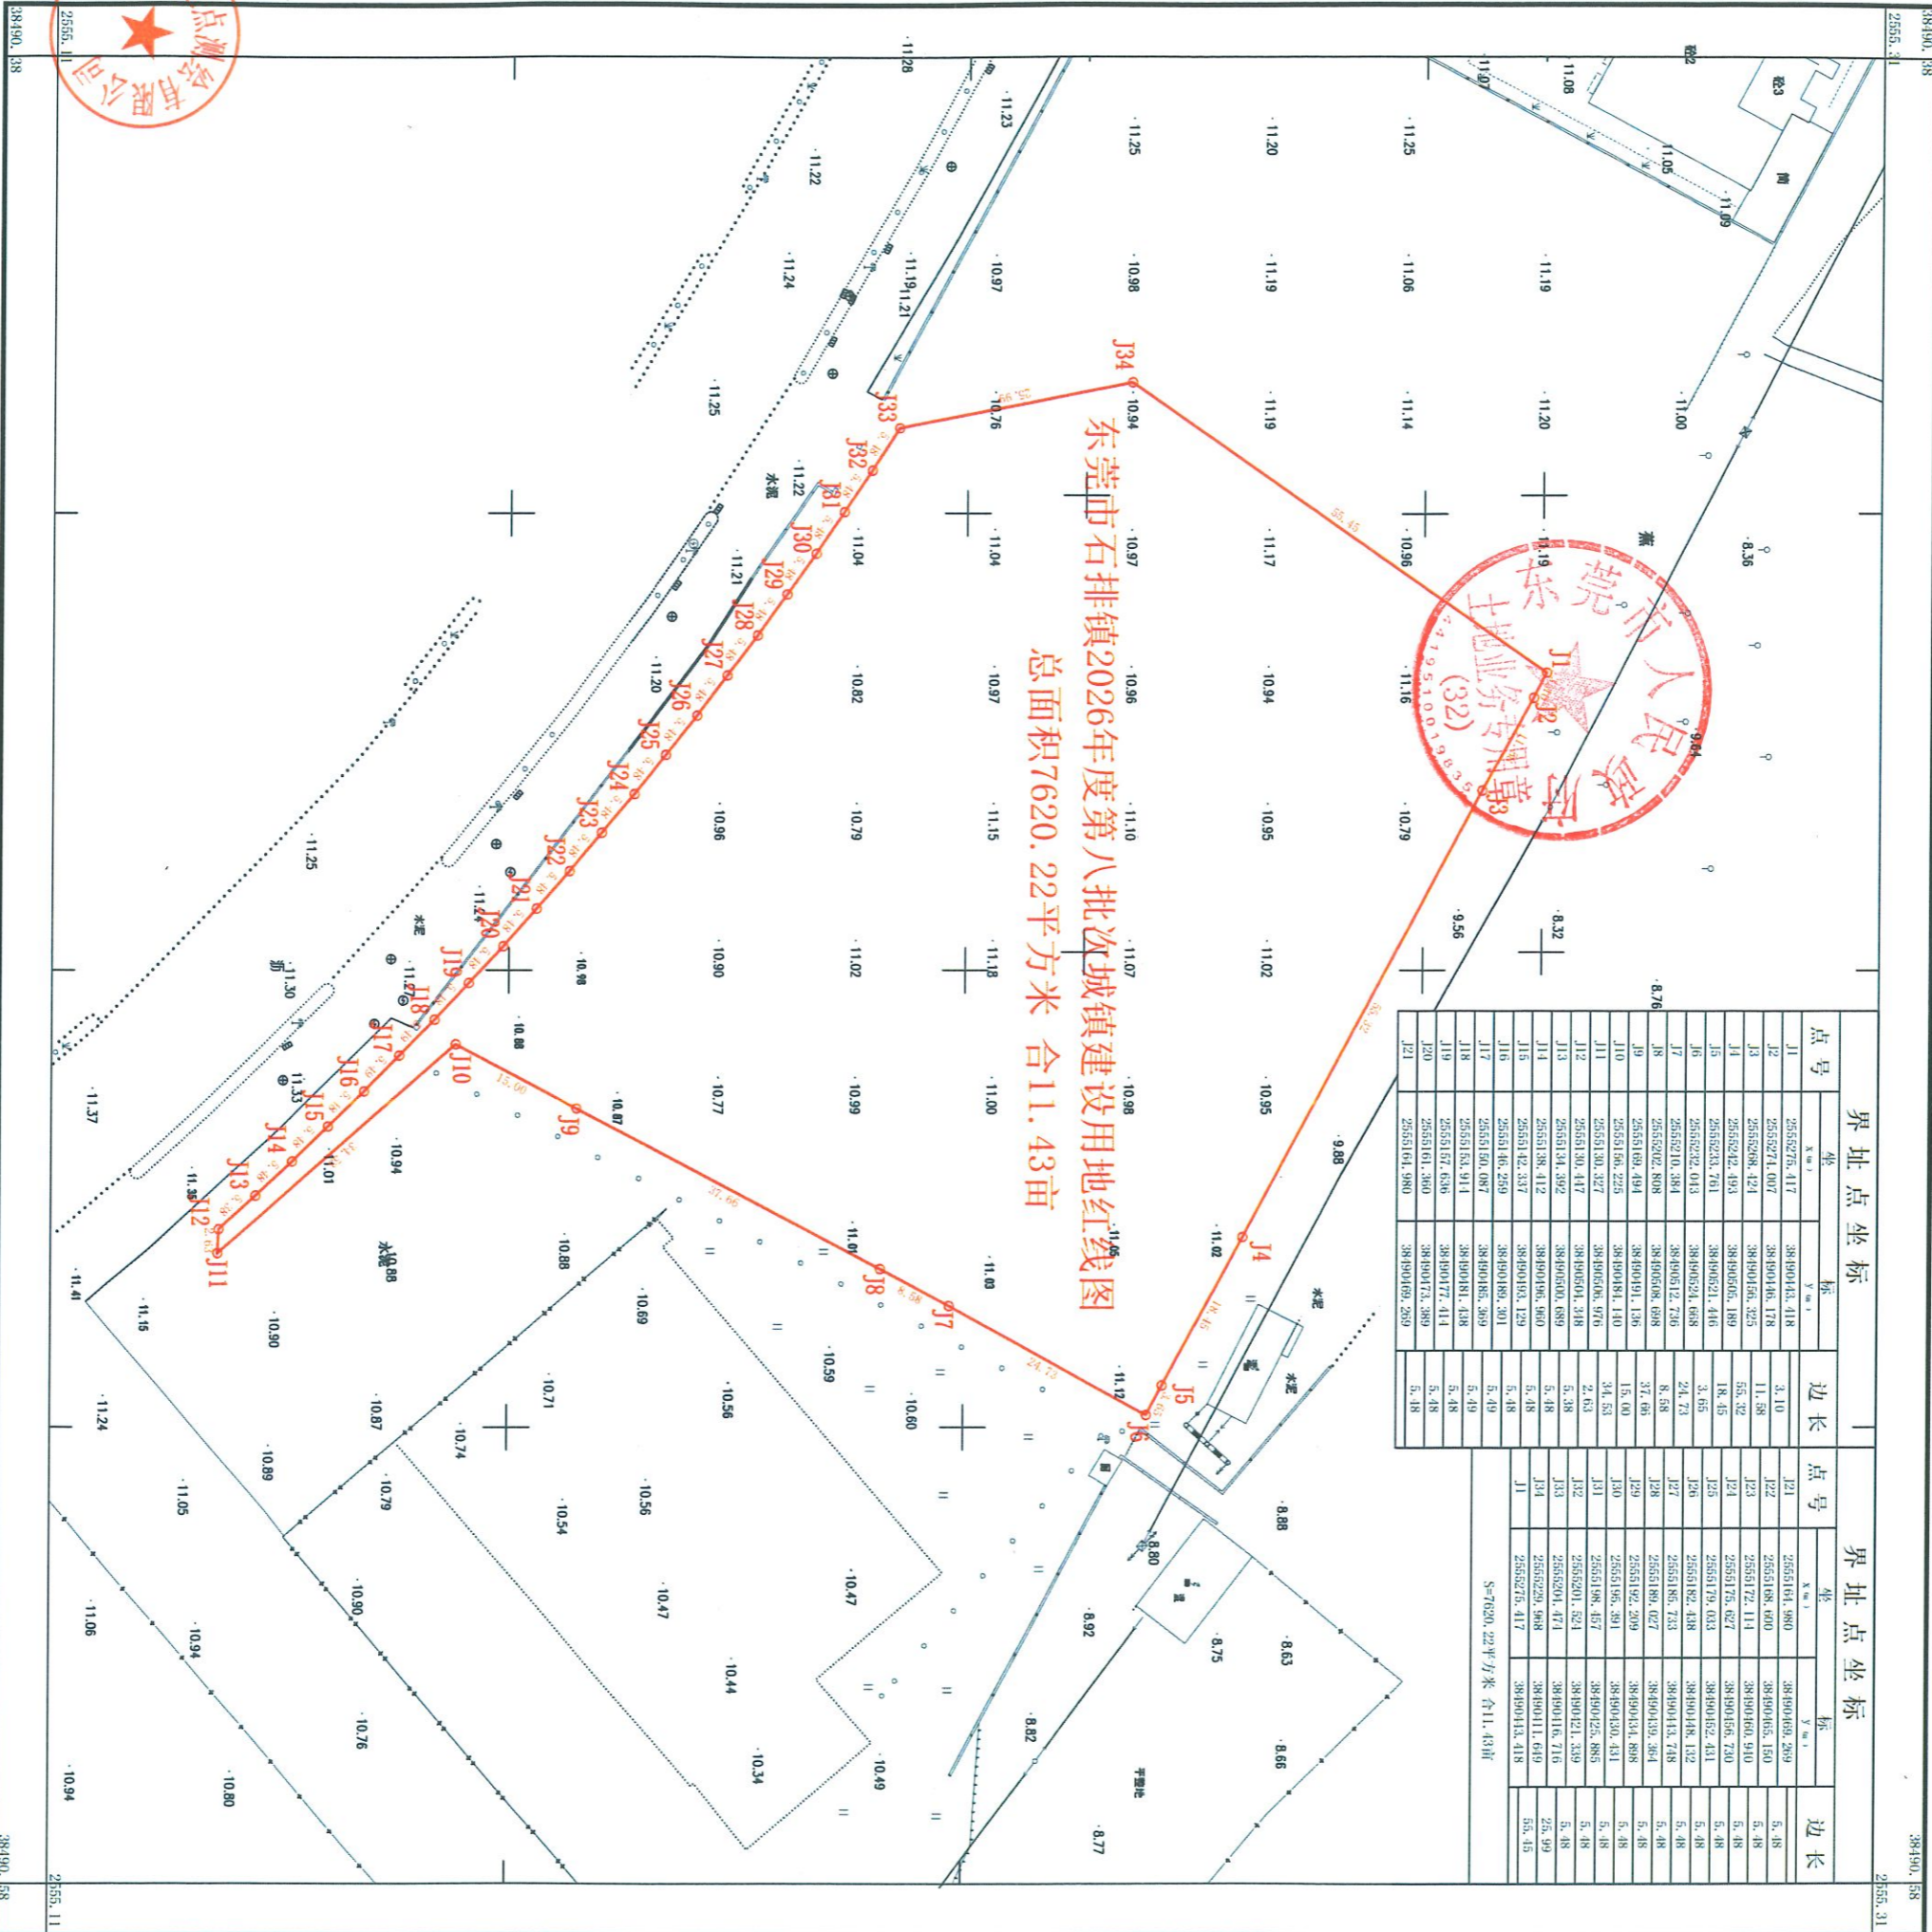

2025年5月数字化测图
2000国家大地坐标系
1985国家高程基准, 等高距为0.5米。

1:500

测量员: 吉鹏
绘图员: 吴四超
检查员: 梁秀玲

38490.38 2555.31 38490.38 2555.11