


沙田镇和美产业园传统产业类“三旧”改造单元土地和房屋权属、权属分布图
2526.670-38461.284

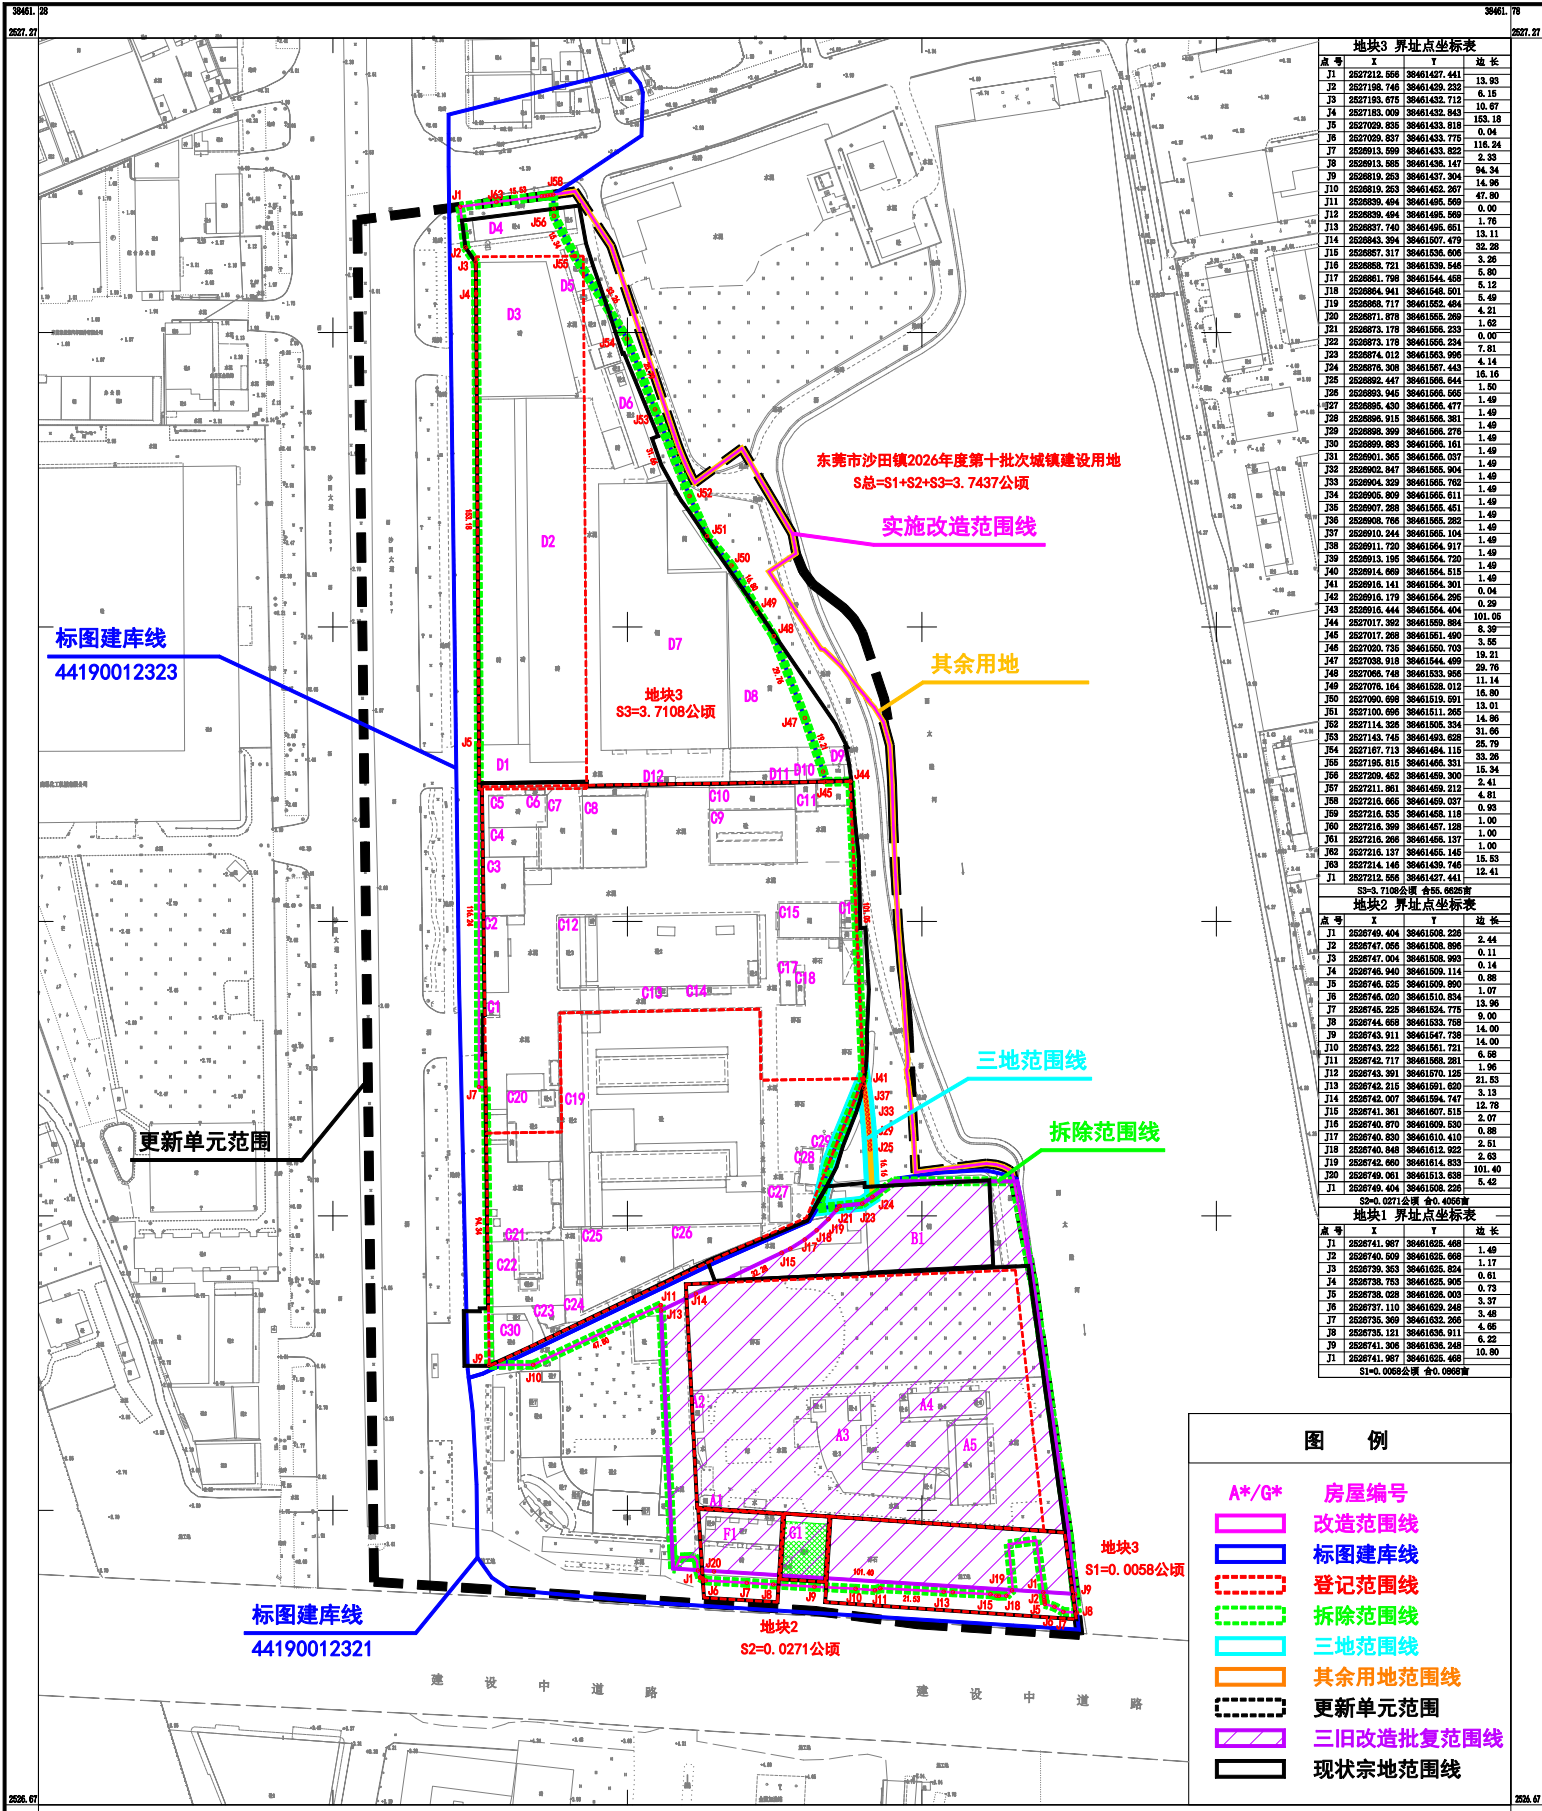

地块3 界址点坐标表

点号	X	Y	长度
J1	2527212.556	38461427.441	13.93
J2	2527198.746	38461429.233	6.16
J3	2527193.076	38461432.712	10.67
J4	2527183.009	38461432.843	163.18
J5	2527029.837	38461433.819	0.04
J6	2527029.837	38461433.775	118.34
J7	2526913.599	38461433.822	2.33
J8	2526913.598	38461436.147	94.34
J9	2526919.263	38461437.304	14.96
J10	2526919.263	38461432.267	47.80
J11	2526839.494	38461495.569	0.00
J12	2526839.494	38461495.569	1.76
J13	2526837.740	38461496.681	13.11
J14	2526843.294	38461497.479	5.80
J15	2526867.317	38461536.006	32.28
J16	2526868.721	38461539.546	5.26
J17	2526861.799	38461544.458	6.12
J18	2526864.941	38461548.501	5.49
J19	2526868.717	38461552.434	1.42
J20	2526871.878	38461556.269	4.21
J21	2526873.178	38461556.233	0.00
J22	2526873.178	38461556.234	7.81
J23	2526874.012	38461559.995	4.14
J24	2526869.309	38461567.443	16.16
J25	2526892.447	38461566.644	1.50
J26	2526893.945	38461566.556	1.49
J27	2526895.430	38461566.477	1.49
J28	2526896.915	38461566.381	1.49
J29	2526898.399	38461566.276	1.49
J30	2526899.883	38461566.161	1.49
J31	2526901.365	38461566.037	1.49
J32	2526902.847	38461565.904	1.49
J33	2526904.329	38461565.765	1.49
J34	2526905.809	38461565.611	1.49
J35	2526907.288	38461565.456	1.49
J36	2526908.766	38461565.282	1.49
J37	2526910.244	38461565.104	1.49
J38	2526911.720	38461564.917	1.49
J39	2526913.195	38461564.720	1.49
J40	2526914.669	38461564.515	1.49
J41	2526916.141	38461564.301	0.00
J42	2526918.179	38461564.295	0.29
J43	2526918.444	38461564.404	1.49
J44	2527017.392	38461529.894	101.05
J45	2527017.288	38461561.490	1.39
J46	2527020.735	38461560.703	19.21
J47	2527038.918	38461544.499	29.76
J48	2527065.745	38461533.951	11.14
J49	2527072.176	38461528.012	16.80
J50	2527100.698	38461519.591	13.01
J51	2527100.698	38461511.265	14.96
J52	2527114.328	38461505.334	31.65
J53	2527143.745	38461499.626	15.34
J54	2527187.713	38461494.115	25.79
J55	2527195.815	38461466.331	33.38
J56	2527209.452	38461459.300	2.41
J57	2527211.861	38461459.212	4.81
J58	2527216.062	38461459.037	0.93
J59	2527216.035	38461458.118	1.00
J60	2527216.399	38461457.128	1.00
J61	2527216.266	38461456.137	0.00
J62	2527216.137	38461455.145	15.83
J63	2527214.145	38461439.745	12.41
J1	2527212.556	38461427.441	

地块2 界址点坐标表

点号	X	Y	长度
J1	2526749.404	38461508.226	2.44
J2	2526747.055	38461508.096	0.11
J3	2526747.004	38461508.903	0.14
J4	2526748.940	38461509.114	0.88
J5	2526746.535	38461509.890	1.07
J6	2526746.020	38461510.834	13.98
J7	2526746.225	38461514.775	9.00
J8	2526744.659	38461533.759	14.00
J9	2526743.911	38461547.738	14.00
J10	2526743.222	38461561.721	6.68
J11	2526742.717	38461568.281	1.96
J12	2526743.391	38461570.125	21.53
J13	2526742.215	38461591.620	5.15
J14	2526742.007	38461594.747	12.78
J15	2526741.361	38461607.515	2.07
J16	2526740.870	38461609.530	0.88
J17	2526740.500	38461610.410	2.51
J18	2526740.948	38461612.922	2.65
J19	2526742.660	38461614.833	101.40
J20	2526749.061	38461613.638	5.42
J1	2526749.404	38461508.226	

地块1 界址点坐标表

点号	X	Y	长度
J1	2526741.987	38461625.468	1.40
J2	2526740.509	38461625.668	1.17
J3	2526739.353	38461625.804	0.61
J4	2526738.753	38461625.945	0.73
J5	2526738.028	38461626.000	5.37
J6	2526737.110	38461626.249	4.46
J7	2526735.369	38461632.265	4.65
J8	2526735.121	38461635.911	6.22
J9	2526741.205	38461638.248	10.80
J1	2526741.987	38461625.468	

S1=0.0058公顷 S2=0.0271公顷 S3=0.0058公顷

图例

- A*/G* 房屋编号
- 改造范围线
- 标图建库线
- 登记范围线
- 拆除范围线
- 三旧范围线
- 其余用地范围线
- 更新单元范围
- 三旧改造批复范围线
- 现状宗地范围线